

Notes:
 All Planning Applications only

Outside Licence areas



Restaurant





Pub and Grill



Reference:
 Date: LICENCING
 Client: Village Hotels
 Project: Village Hotel Swindon
 The: Village Hotel Swindon
 Licence Plan
 Ground Floor Plan
 Date: 15/11/2023
 Drawn: JN
 Checked: JN
 Appr: JN

3D
 REID
 3D REID LTD
 100-102, The Arcade, Swindon, Wiltshire, SN1 1JF
 01753 606000
 Drawing No: SWINDON-3DR-XX-L-10-10020

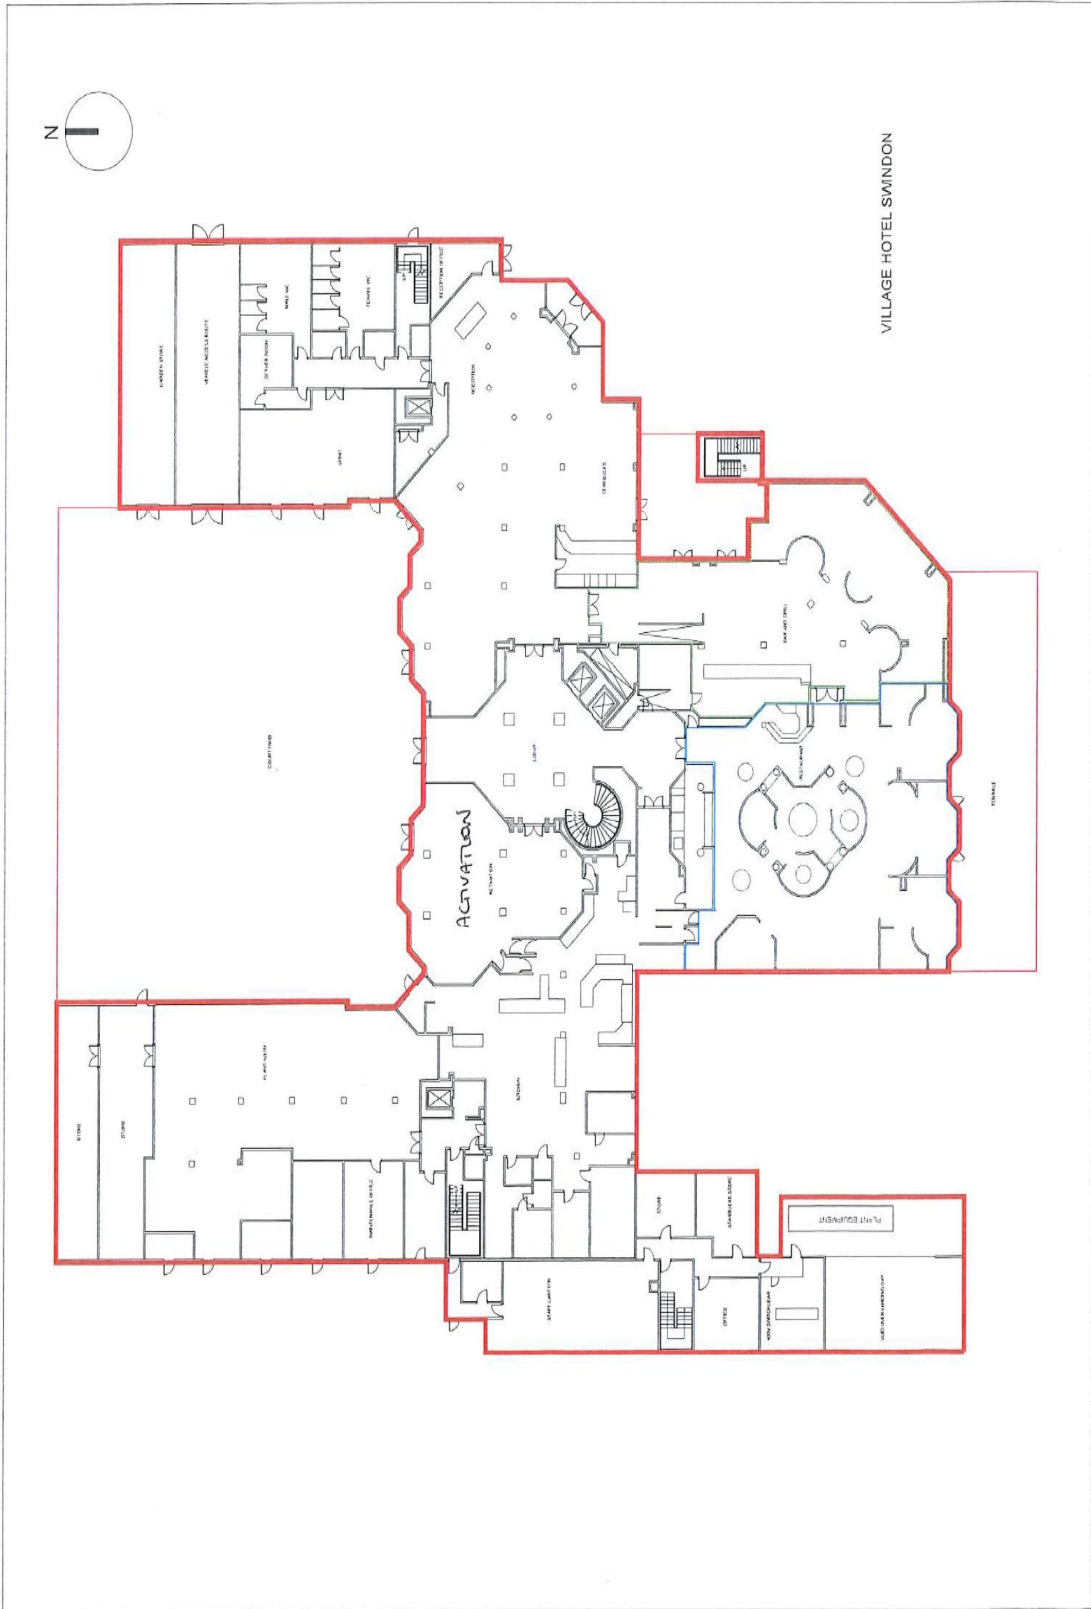

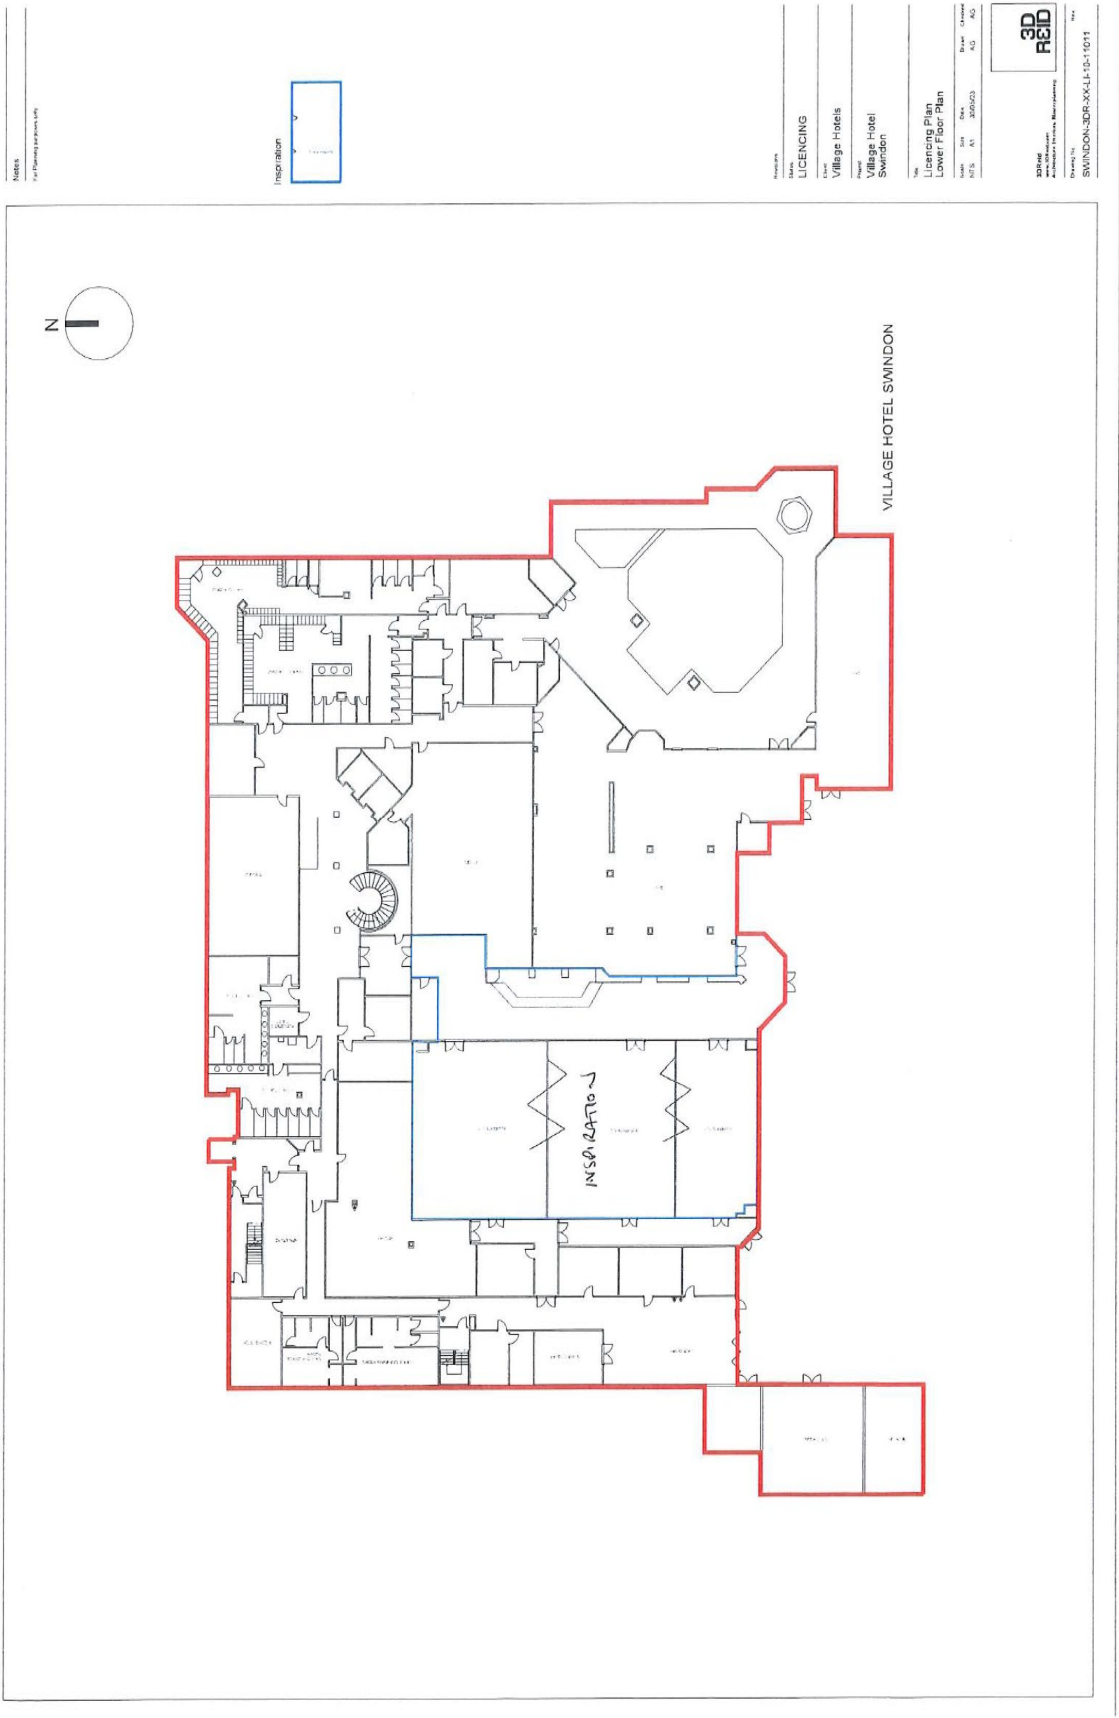

Notes:
1. All dimensions are in millimeters.

Inspiration
Lobby

Project:
Name:
Address:
City:
Country:
Postcode:
Phone:
Fax:
Email:
Website:



SWINDON-3DR-XX-L1-10-1011