


### DRAINAGE LONGSECTION (ORIGINAL FRA ADDENDUM)

SCALE: H 1:500, V 1:100, DATUM: 90.000

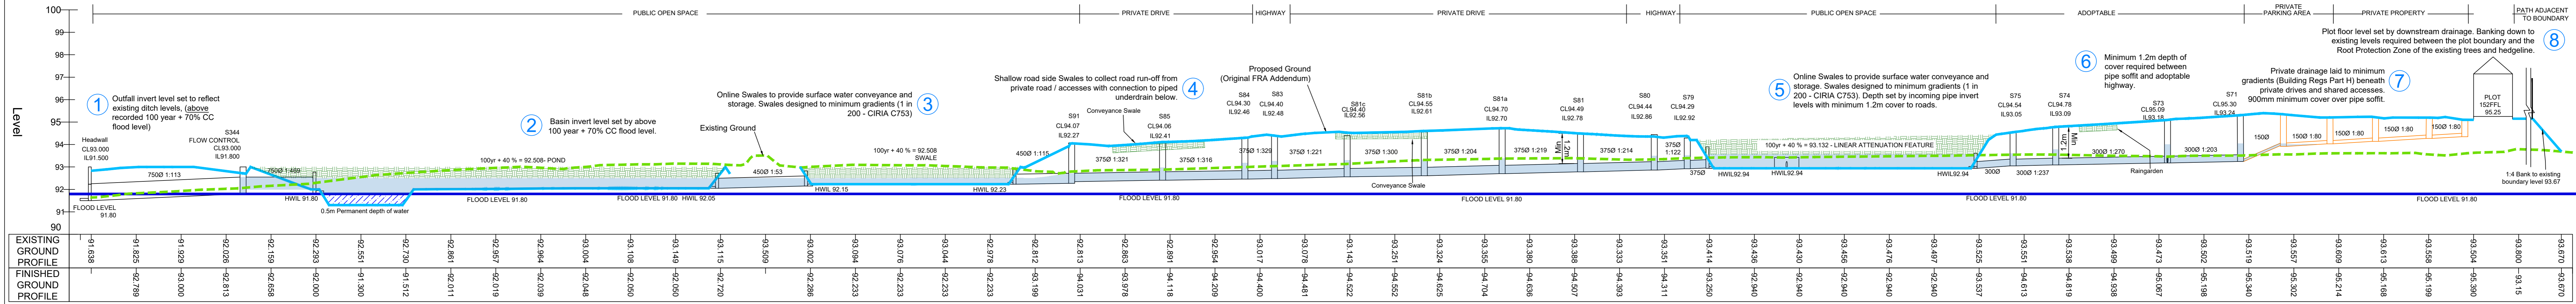

### DRAINAGE LONGSECTION (SECTION 73 FRA ADDENDUM)

SCALE: H 1:500, V 1:100, DATUM: 90.000

