



TYPICAL BASIN CROSS-SECTION

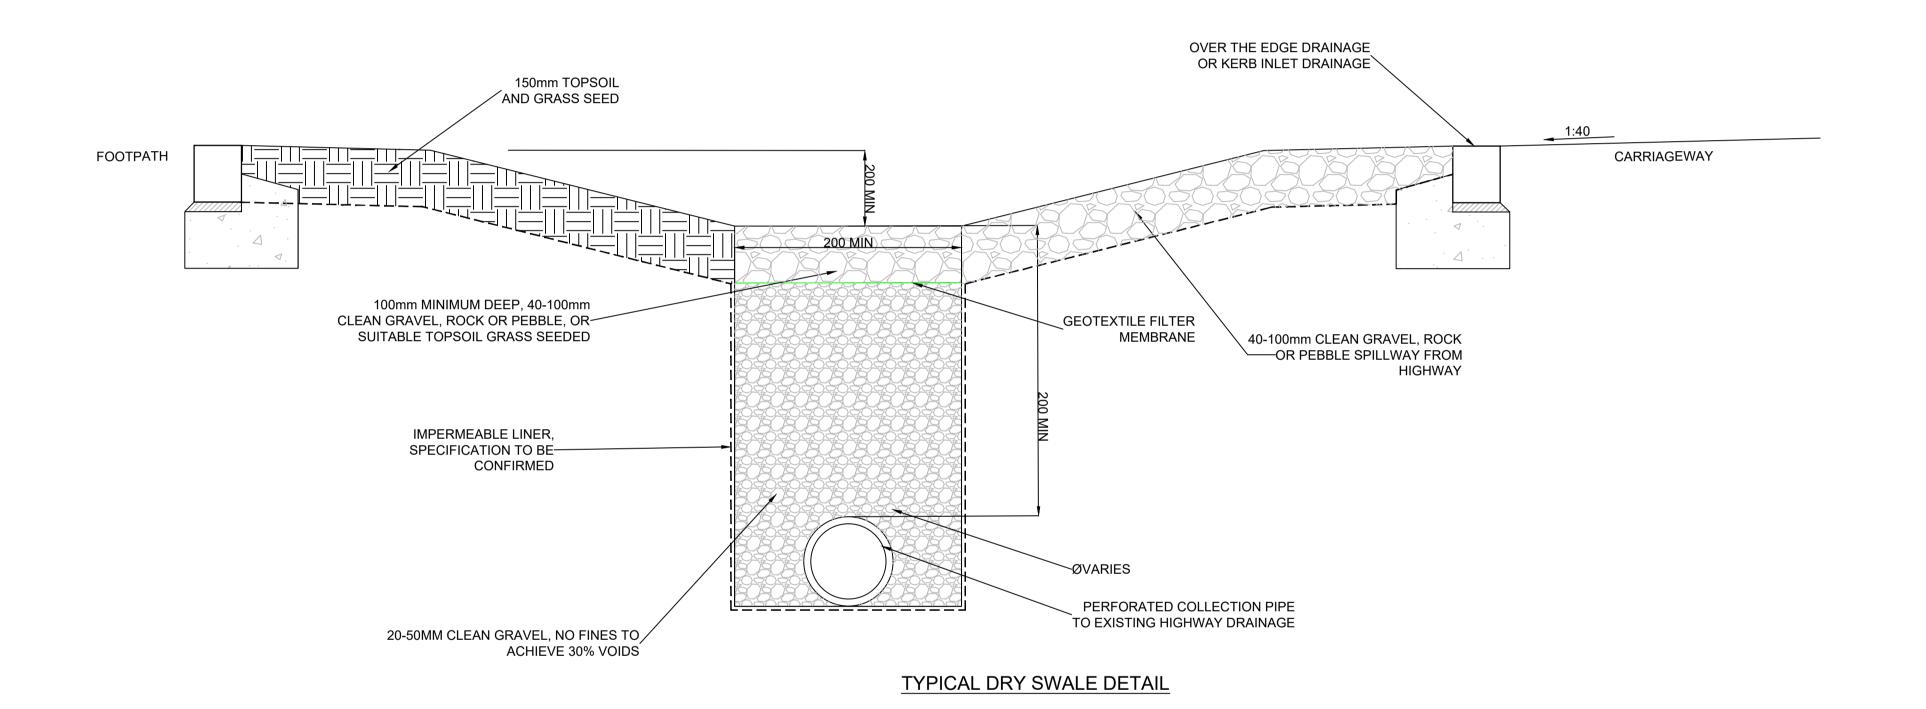

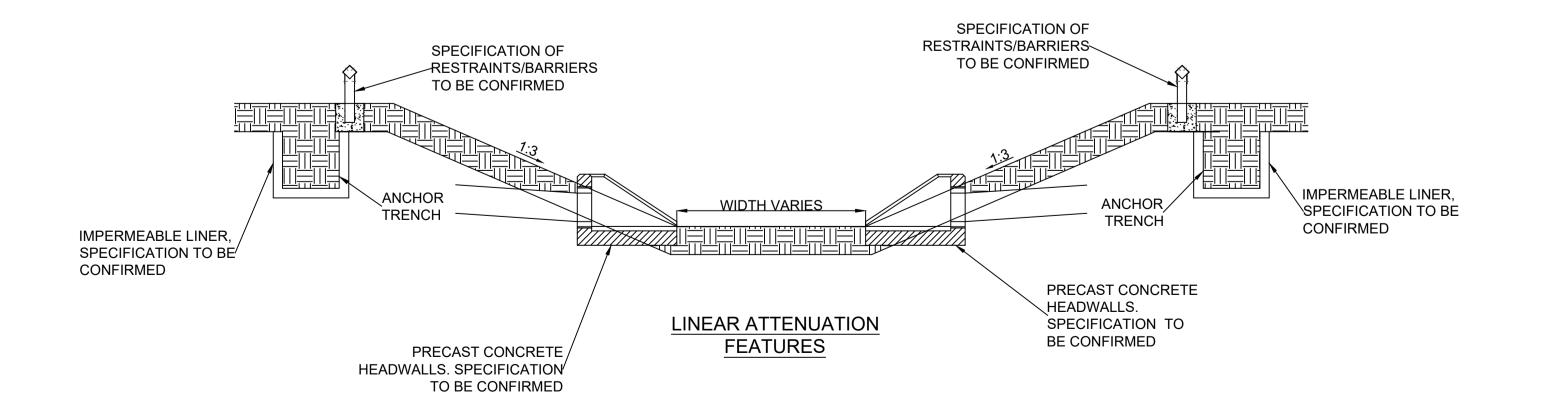

NOTES: Do not scale from this drawing.
 All levels relate to the survey which is to Ordnance datum. Dimensions not to be scaled.
3. This drawing is not for construction. REVISIONS P01 **28/06/22** First Issue. JL GH GH Description By Ckd App Rev Date OVER COURT BARNS OVER LANE ALMONDSBURY t: +44 (0) 1454 619533 e: bristol@hydrock.com COUNTRYSIDE LOTMEAD FARM TYPICAL SuDS CONSTRUCTION DETAILS HYDROCK PROJECT NO. SCALE @ A1 NTS C-22006-C STATUS DESCRIPTION STATUS

INFORMATION

DRAWING NO. (PROJECT CODE-ORIGINATOR-ZONE-LEVEL-TYPE-ROLE-NUMBER)

22006-HYD-P01-XX-DR-C-2400

REVISION

P01