


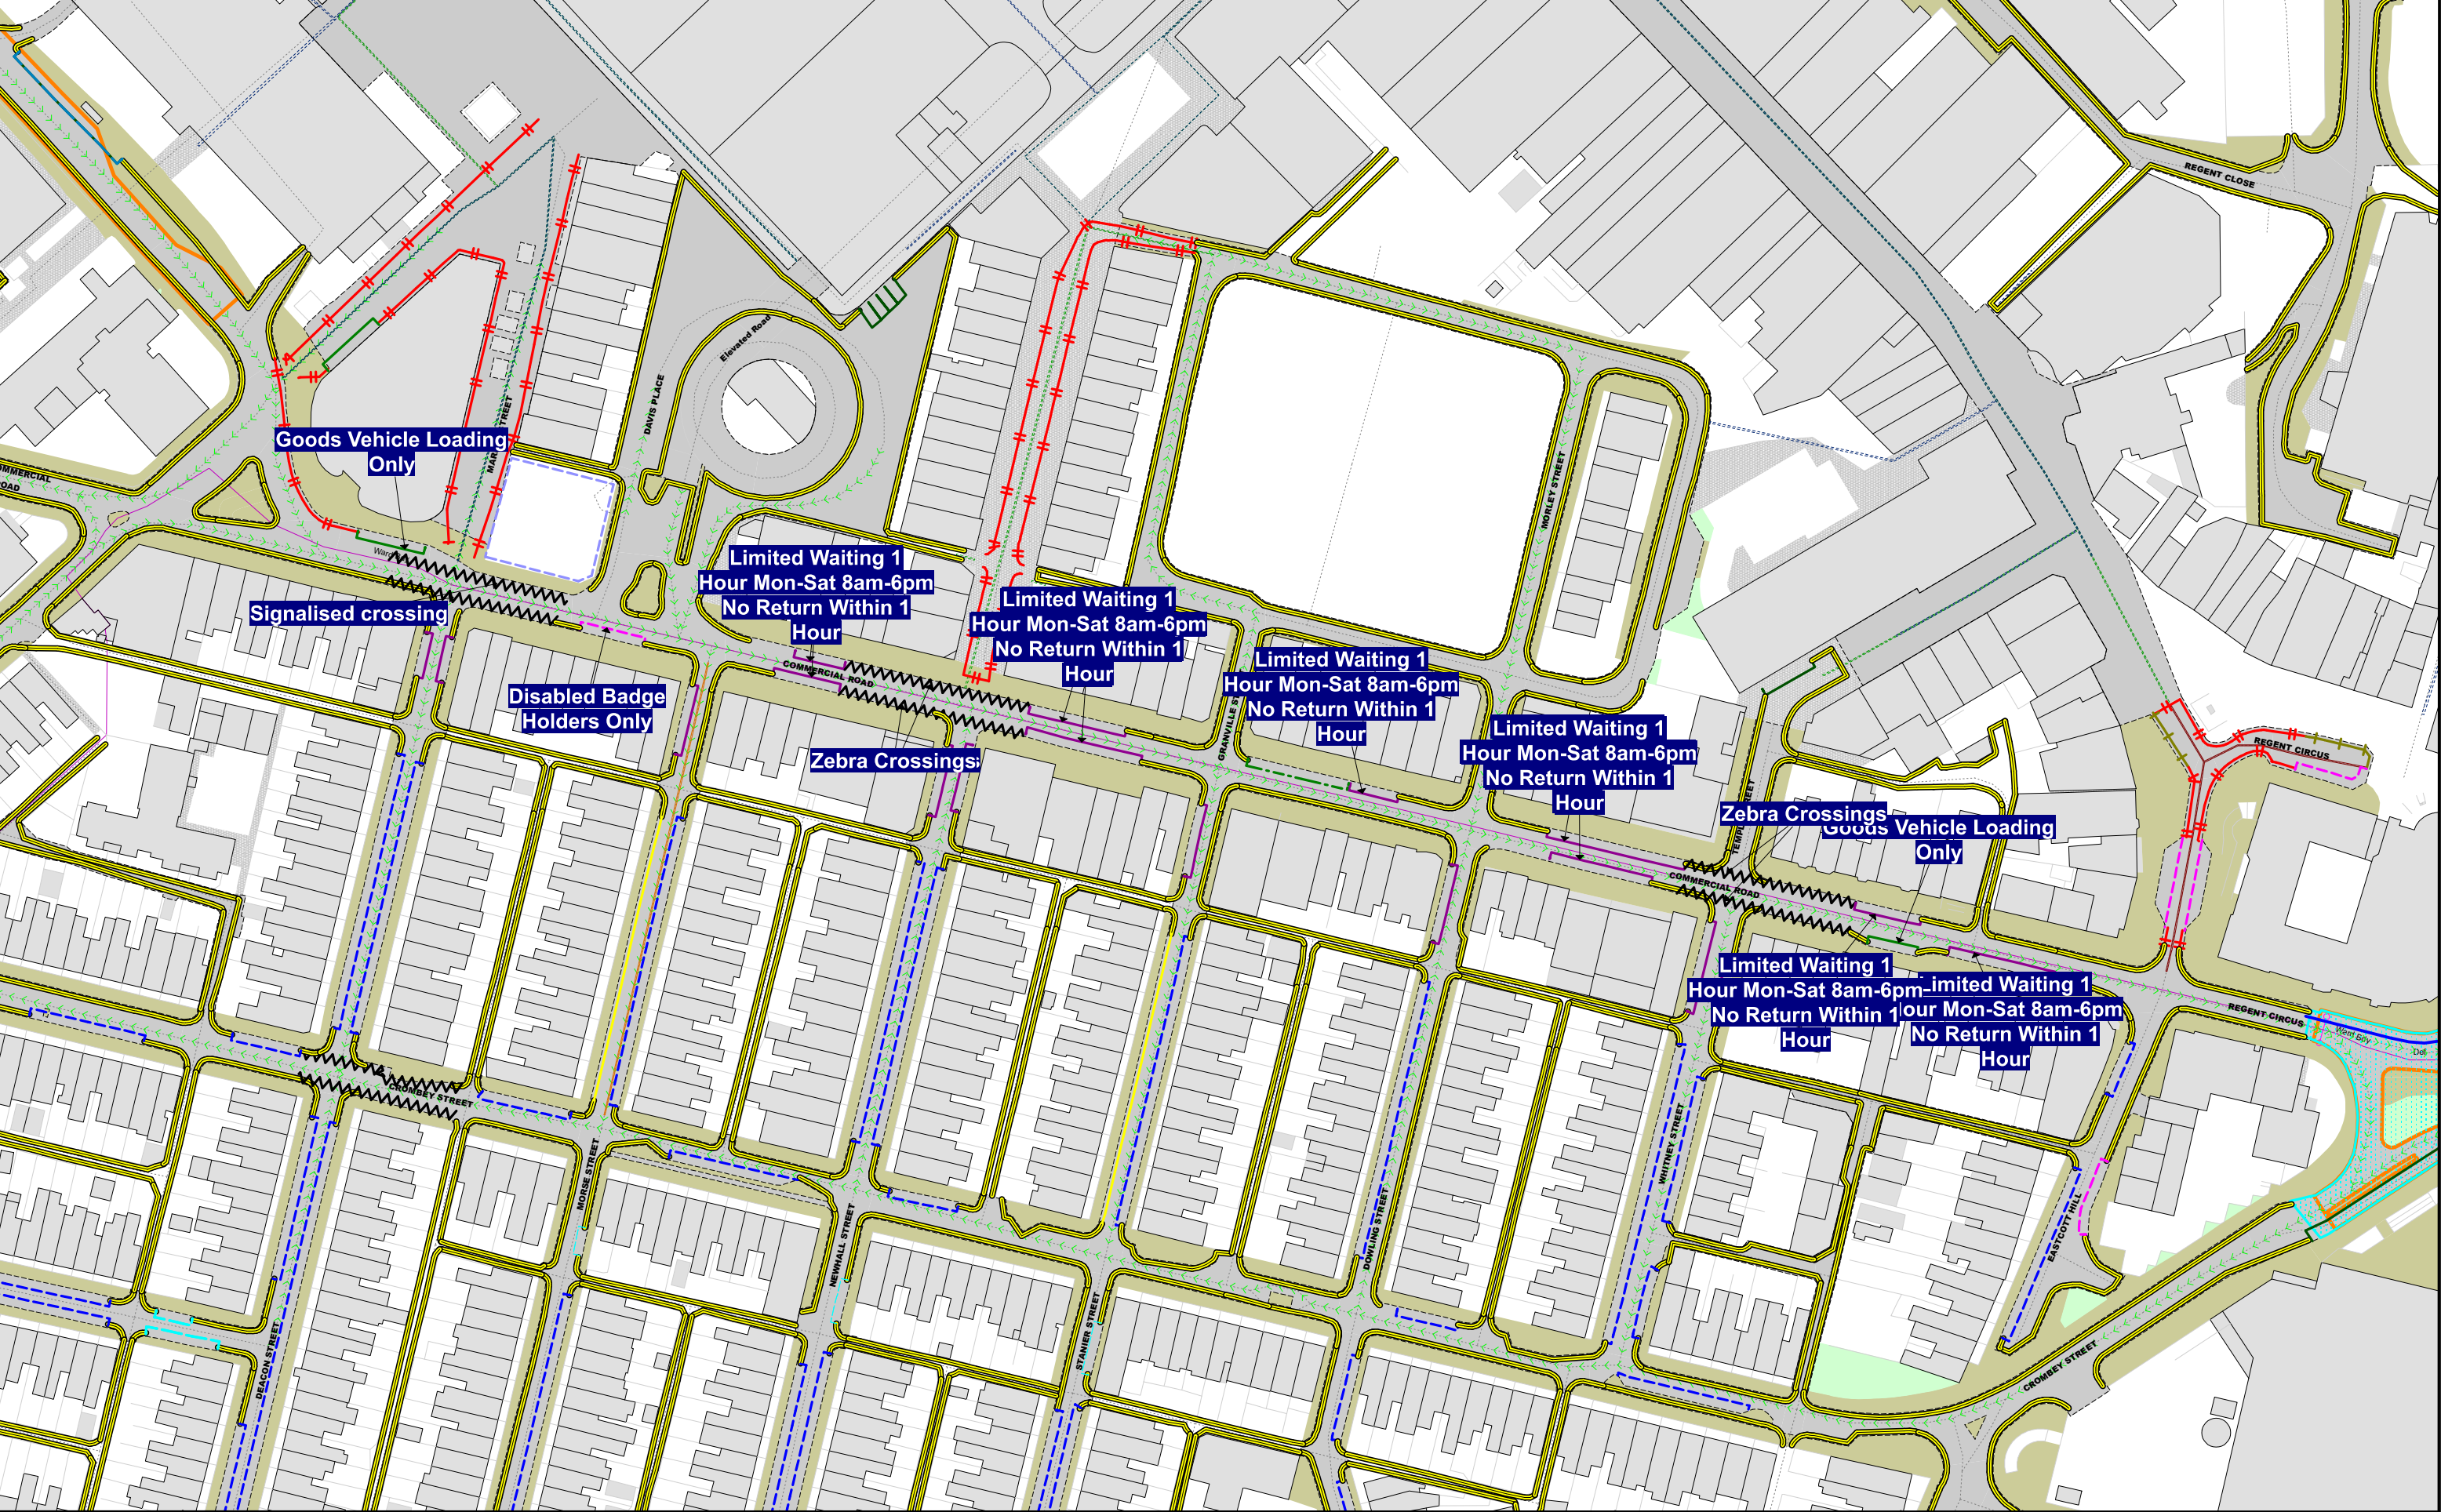

	Order Title: SWINDON BOROUGH COUNCIL (WAITING AND LOADING RESTRICTIONS AND PARKING PLACES CONSOLIDATION) ORDER 2025	NOTE: SEE KEY SHEET FOR RESTRICTIONS DISPLAYED								
							SCALE	1 : 1250 @ A3		
							DATE	11/09/2025		
							MAP	Consultation		
REVISION										