

## **SWINDON BOROUGH COUNCIL**


### **(WAITING AND LOADING RESTRICTIONS AND PARKING PLACES CONSOLIDATION ORDER 2021) EXPERIMENTAL ORDER (NO. 2) 2026**

Swindon Borough Council in exercise of the powers under Sections 9 and 10 of, and Part IV of Schedule 9 to, the Road Traffic Regulation Act 1984 (the Act of 1984), as amended, and of all other enabling powers and after consultation with the Chief Officer of Police in accordance with Part III of Schedule 9 to the Act of 1984, hereby make the following Order:-

1. This Order shall come into force on the 18 March 2026 to remain in force until the 18 September 2027 and may be cited as the Swindon Borough Council (Waiting and Loading Restrictions and Parking Places Consolidation Order 2021) Experimental Order (No. 2) 2026.
2. Whilst this Order continues in force the provisions of The Swindon Borough Council (Waiting and Loading Restrictions and Parking Places Consolidation) Order 2021 (hereafter referred to as the 2021 Consolidation Order) shall apply but are varied as follows:
  - A) The plans marked tile reference CF33 and CF34 attached to the 2021 Consolidation Order shall be suspended and replaced with the plans tile reference CD33 attached to this Order for the duration of this Order.
  - B) The effect of the Order is as follow:
    - Commercial Road (North Side)  
Revocation of No waiting at any time except taxis 8.30pm-4am except taxis/Loading Only 4am-8.30pm and Introduction of Goods Vehicle Loading Only
    - Commercial Road (Both Sides)  
Revocation of No Waiting At Any Time and Introduction of Limited Waiting 20 mins Hour Mon-Sat 8am-6pm No Return Within 1 Hour
    - Commercial Road (South side)  
Introduction of Blue Badge Holders Parking Bay
  - C) Under Section 10(2) of the Road Traffic Regulation Act 1984, the Head of Highways and Transport or any other person authorised by them may modify or suspend the operation of this Order or any provision of it if it appears to be essential:-
3. in the interest of the expeditious, convenient and safe movement of traffic
4. in the interest of providing suitable and adequate on-street parking facilities – or
5. for preserving or improving the amenities of the area through which any road affected by this Order runs.

This power shall be exercised only after consulting of the appropriate Chief Officer of Police and giving such public notice as the Secretary of State may direct.

THE COMMON SEAL of  
SWINDON BOROUGH COUNCIL  
was hereunto affixed this  
11<sup>th</sup> day of March 2026  
in the presence of:

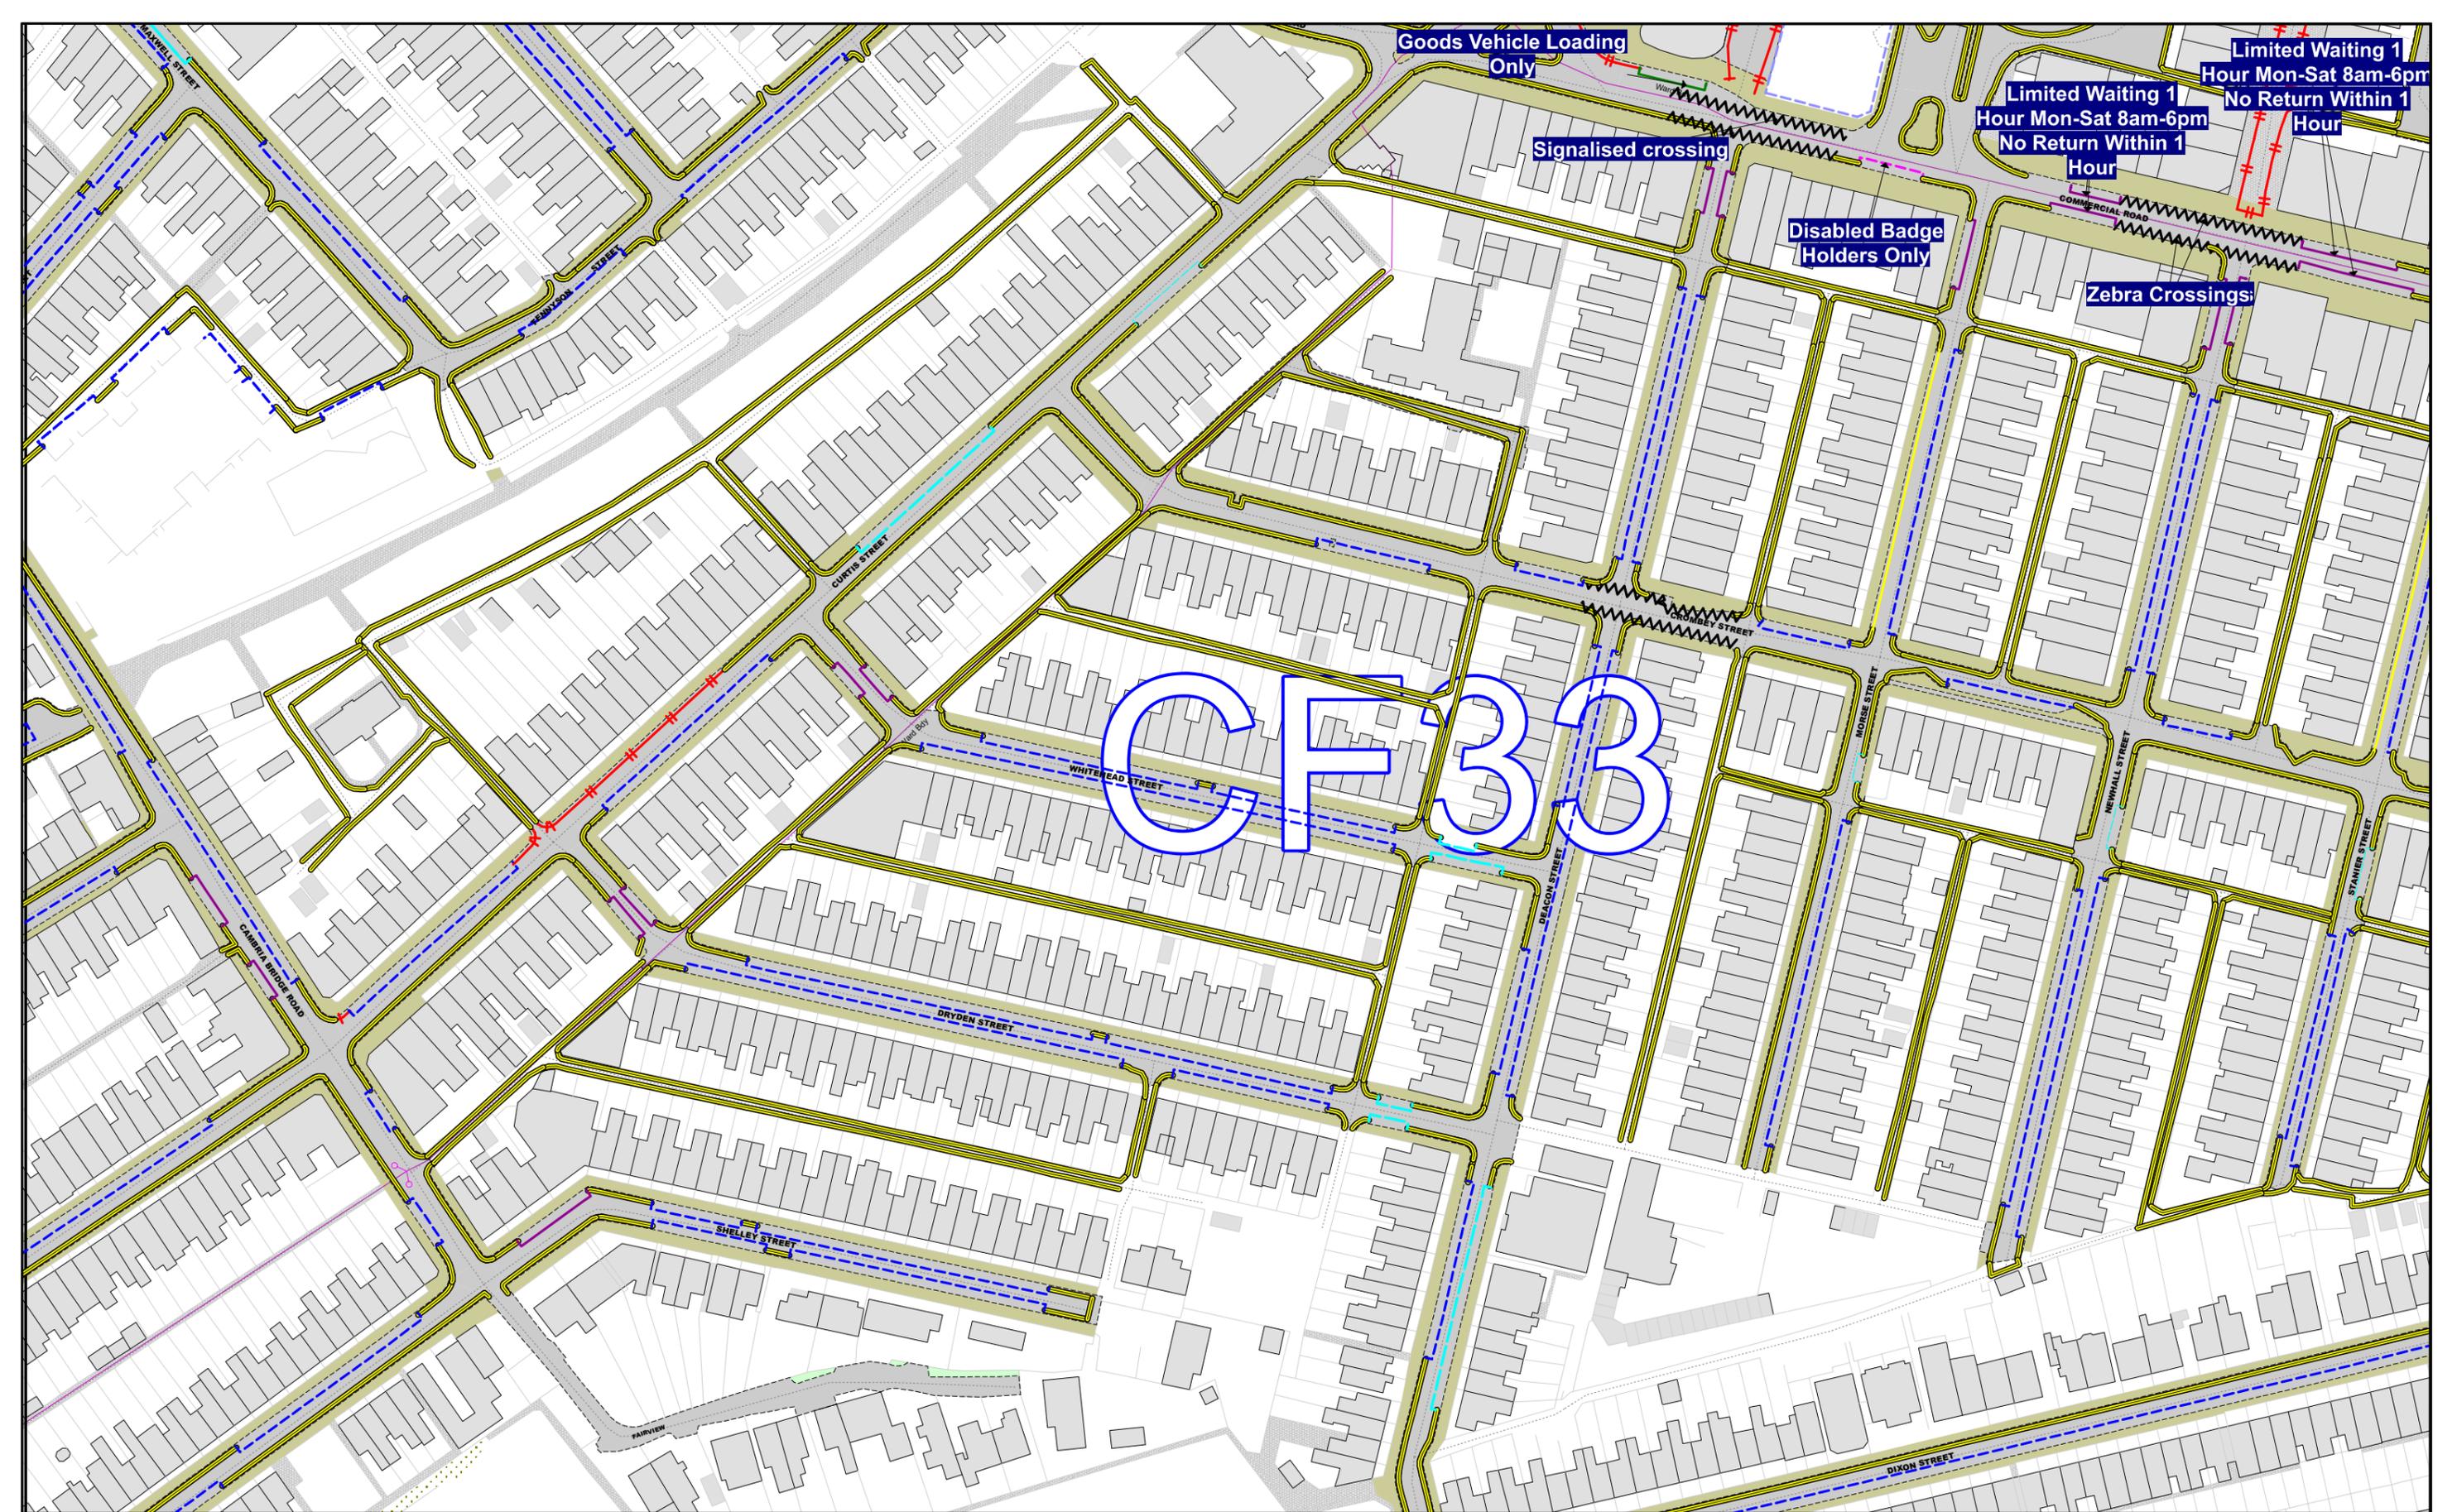


CF33




**Order Title: SWINDON BOROUGH COUNCIL (WAITING AND LOADING RESTRICTIONS AND PARKING PLACES CONSOLIDATION) ORDER 2025**

**NOTE: SEE KEY SHEET FOR RESTRICTIONS DISPLAYED**

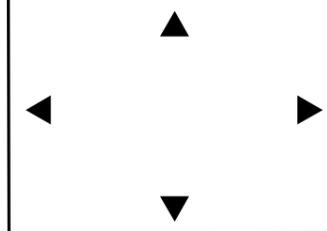


This map is reproduced from Ordnance Survey material with the permission of Ordnance Survey on behalf of the Controller of Her Majesty's Stationery Office © Crown Copyright. Unauthorised reproduction infringes Crown copyright and may lead to prosecution or civil proceedings. Swindon Borough Council Licence No: 100024296 2025

SCALE	1 : 1250 @ A3
DATE	11/09/2025
MAP	CF33
REVISION	

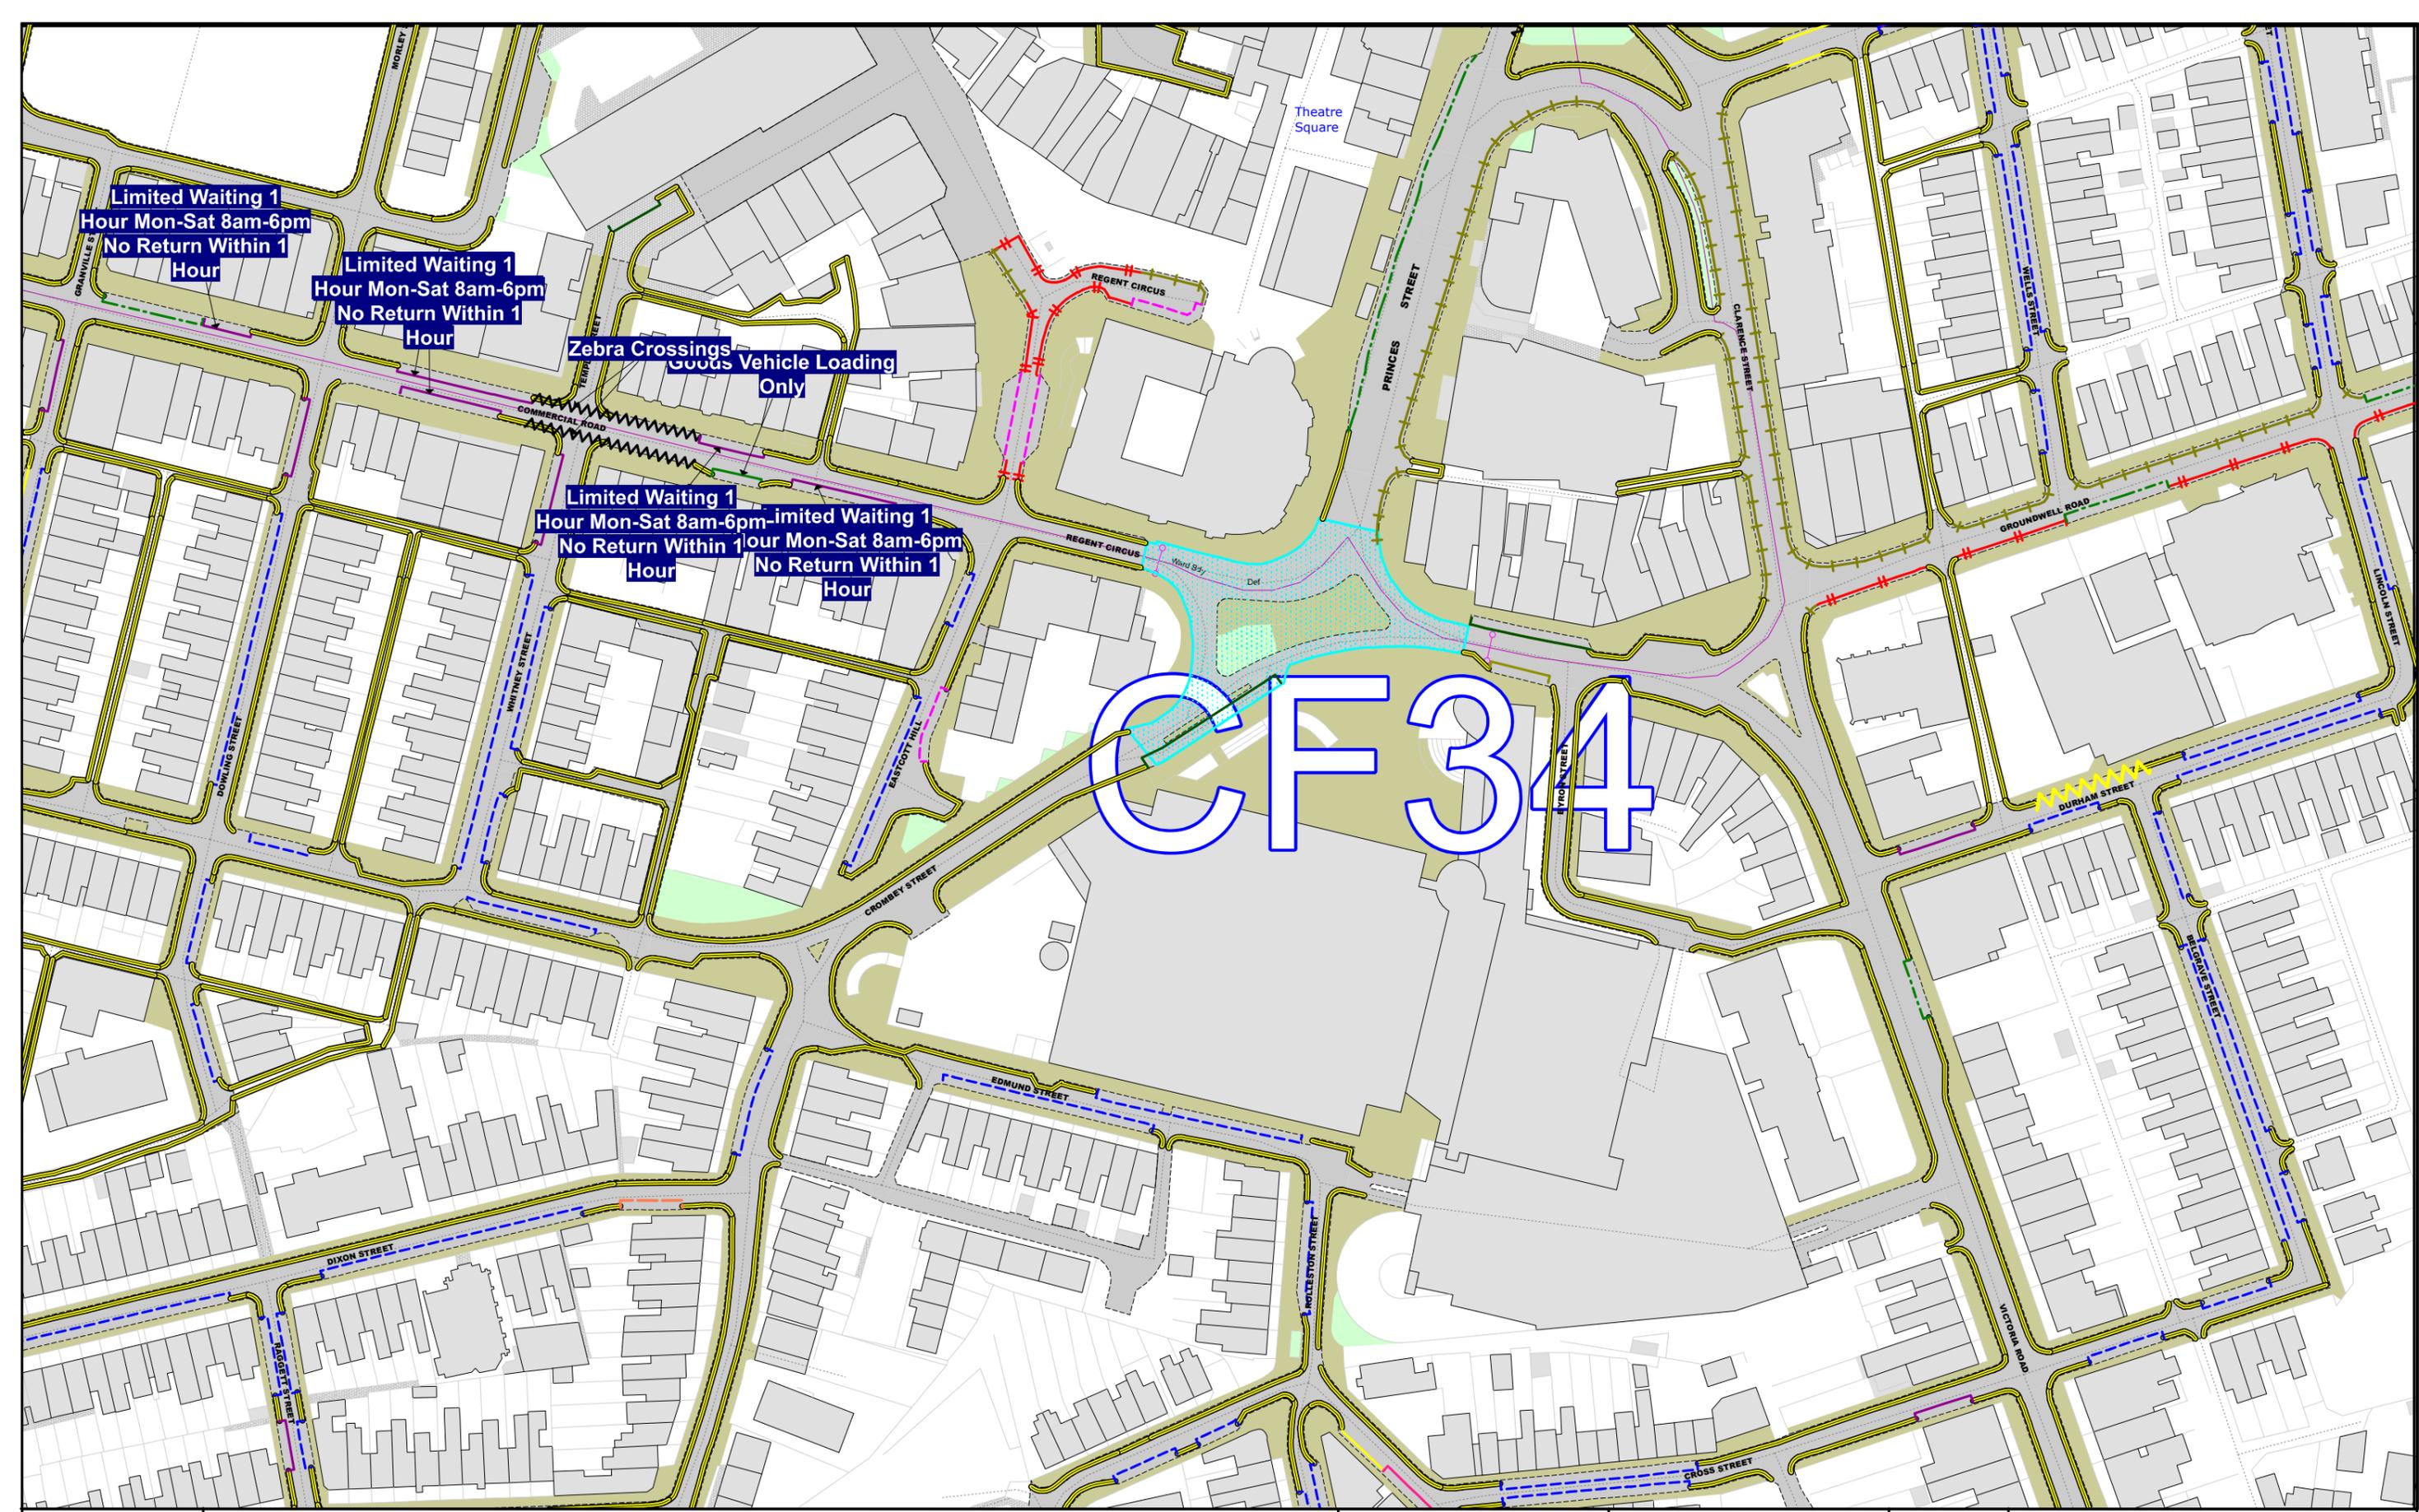

**Order Title: SWINDON BOROUGH COUNCIL (WAITING AND LOADING RESTRICTIONS AND PARKING PLACES CONSOLIDATION) ORDER 2025**

**NOTE: SEE KEY SHEET FOR RESTRICTIONS DISPLAYED**

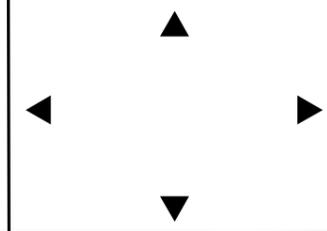

This map is reproduced from Ordnance Survey material with the permission of Ordnance Survey on behalf of the Controller of Her Majesty's Stationery Office © Crown Copyright. Unauthorised reproduction infringes Crown copyright and may lead to prosecution or civil proceedings. Swindon Borough Council Licence No: 100024296 2025

SCALE	1 : 1250 @ A3
DATE	11/09/2025
MAP	CF34
REVISION	