

Swindon Borough Local Plan 2026

Proposed Modifications

Appendix 1: Inset Maps


Swindon Borough Local Plan 2026

Document Inset Map Modification

Proposed Modification Number: MM23

Inset Map: Figure 7 'Indicative Green Infrastructure Concept Map'

Modification: Insert New Figure

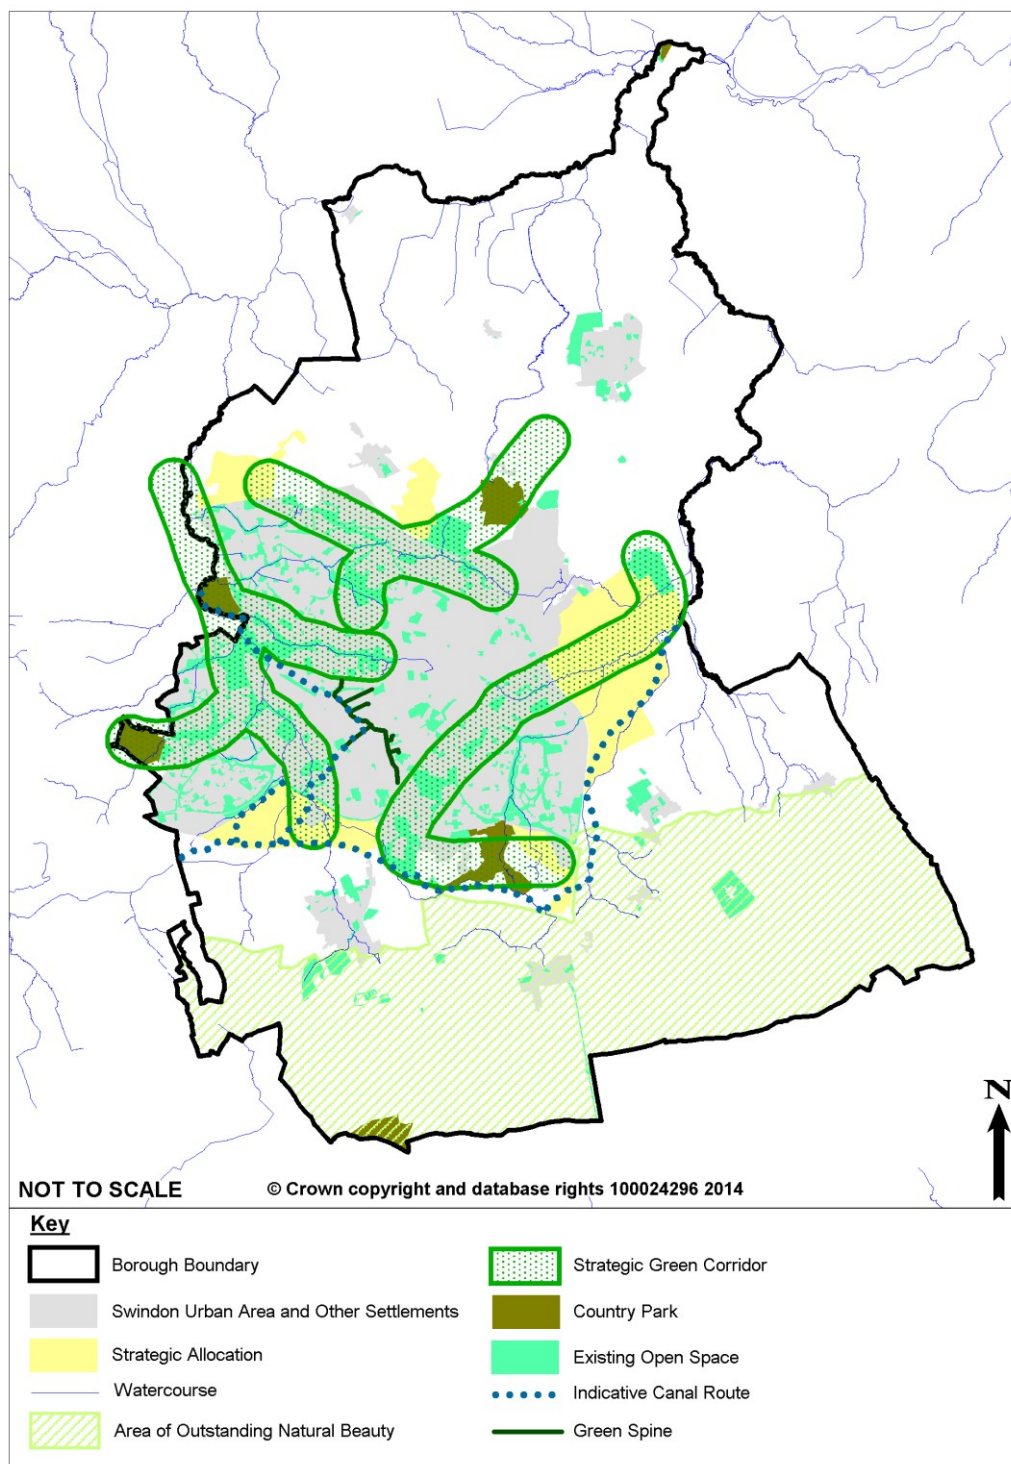


Swindon Borough Local Plan 2026

Document Inset Map Modification

Proposed Modification Number: MM37

Inset Map: Figure 10: Commonhead Inset Diagram

Modification: Insert Revised Figure 10 (A4 Inset Map) (not to scale)

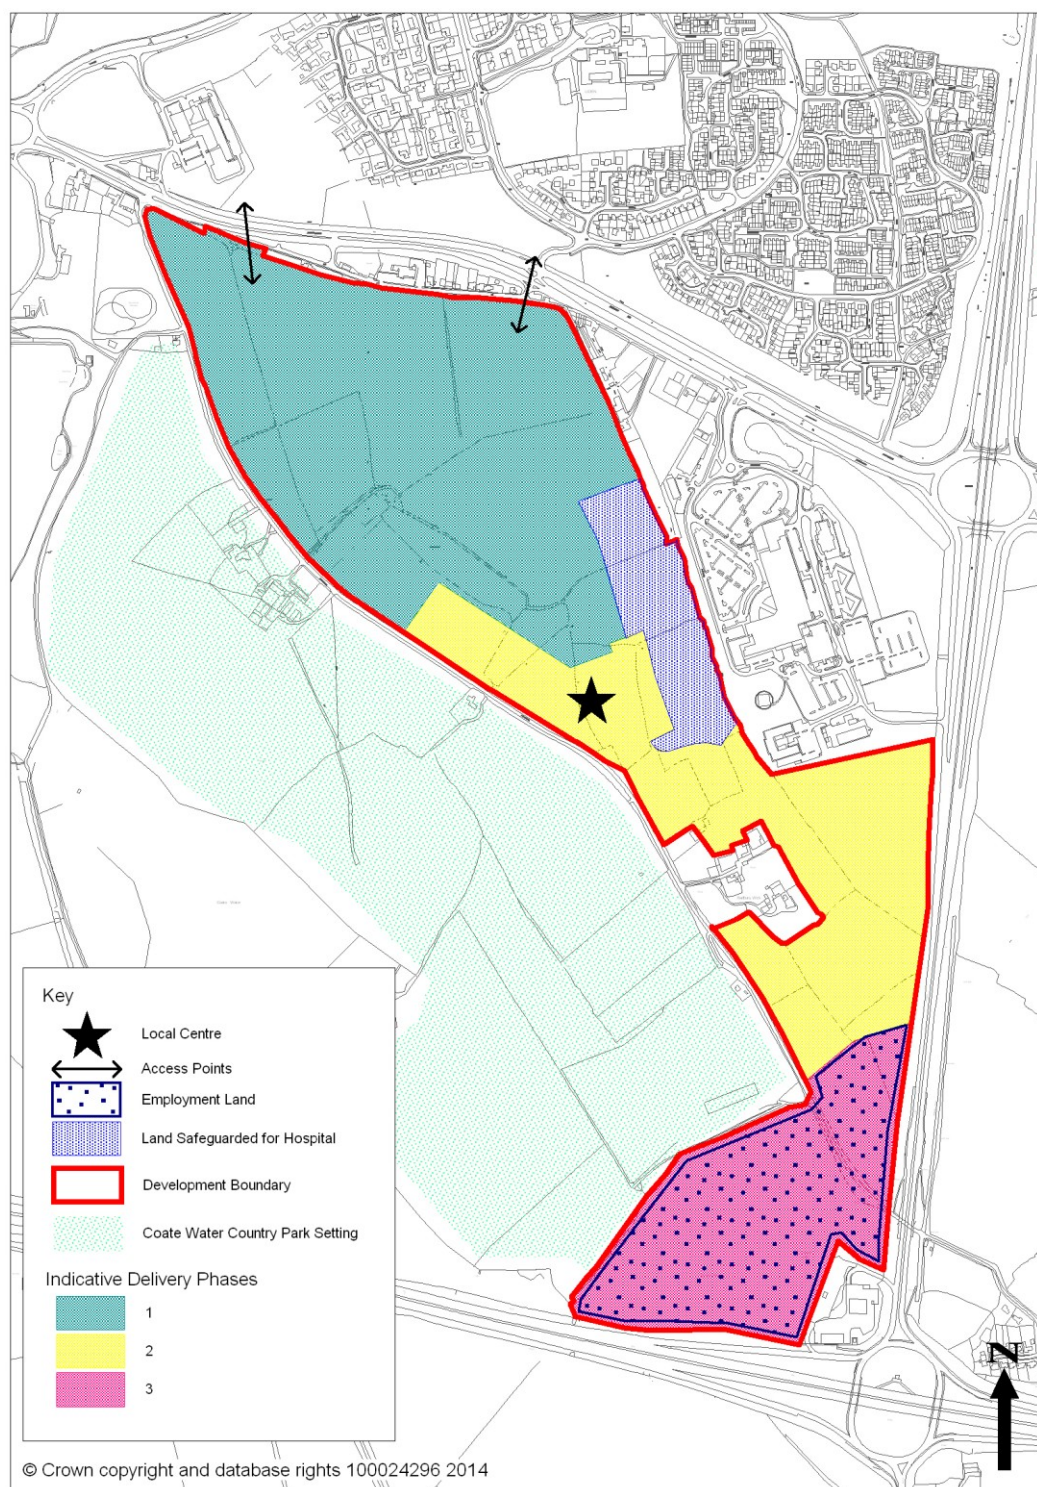


Swindon Borough Local Plan 2026

Document Inset Map Modification

Proposed Modification Number: MM46

Inset Map: Figure 11: New Eastern Villages Inset Diagram

Modification: Insert Revised Figure 11 (A4 Inset Map) (not to scale)

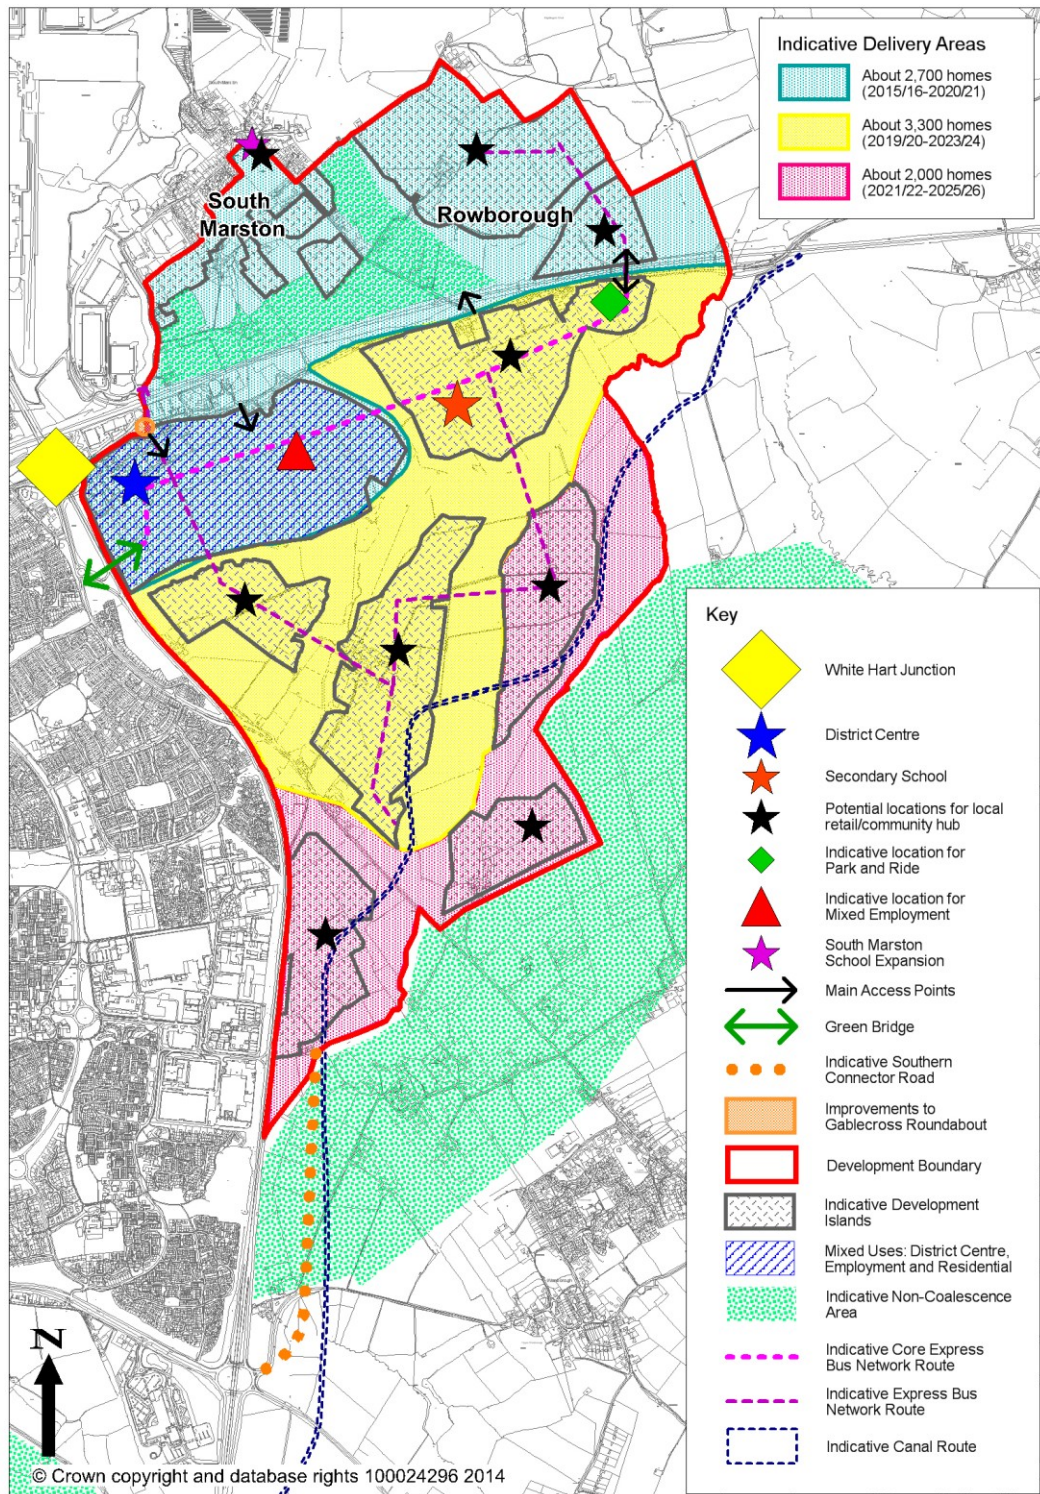


Swindon Borough Local Plan 2026

Proposed Map Modifications

Proposed Modification Number: MM57

Inset Map: Figure 13: Kingsdown Inset Diagram

Modification: Insert Revised Figure 13 (A4 Inset Map) (not to scale)

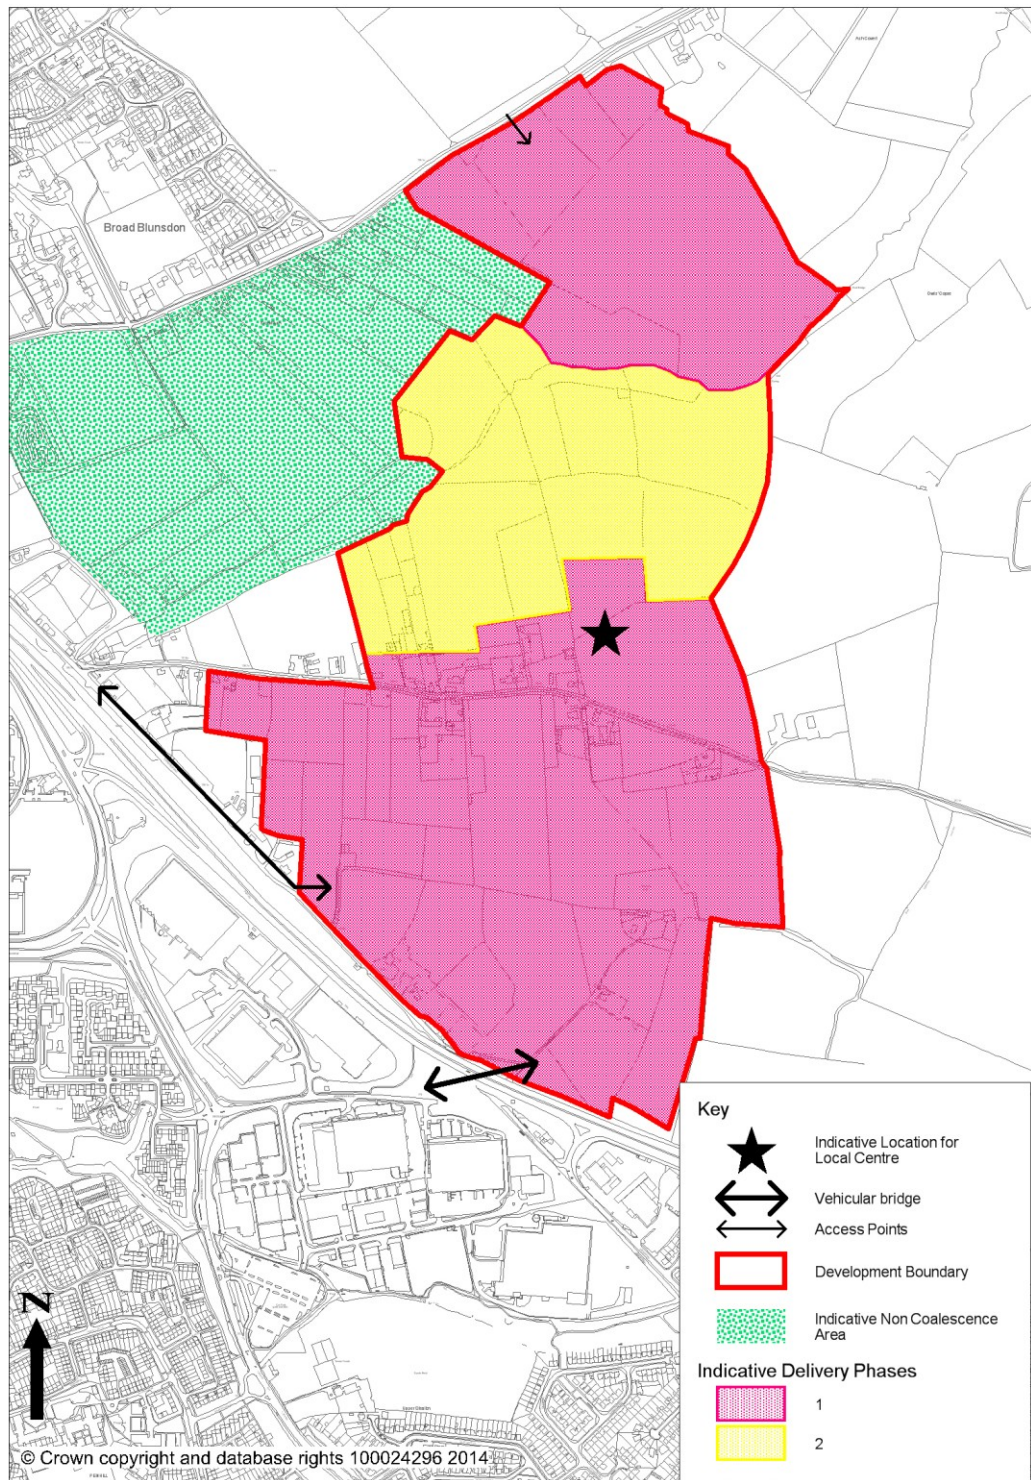

Swindon Borough Local Plan 2026

Document Inset Map Modification

Proposed Modification Number: MM60

Inset Map: Figure 14: South Marston Inset Diagram

Modification: Inset New Figure (not to scale)

