



This map is reproduced from Ordnance Survey material with the permission of Ordnance Survey on behalf of the Controller of Her Majesty's Stationary Office Crown copyright. Unauthorised reproduction infringes Crown copyright and may lead to prosecution or civil proceedings. Swindon Borough Council 100024296 (2016)

Notes:


- 1. Designed to OS survey

Key:

- Speed Cushions
- RC Lining on raised crossing to be refreshed as part of another scheme
- GW 20mph Gateway
- RT Raised Table
- MR Mini-Roundabout

PRELIMINARY

Revisions

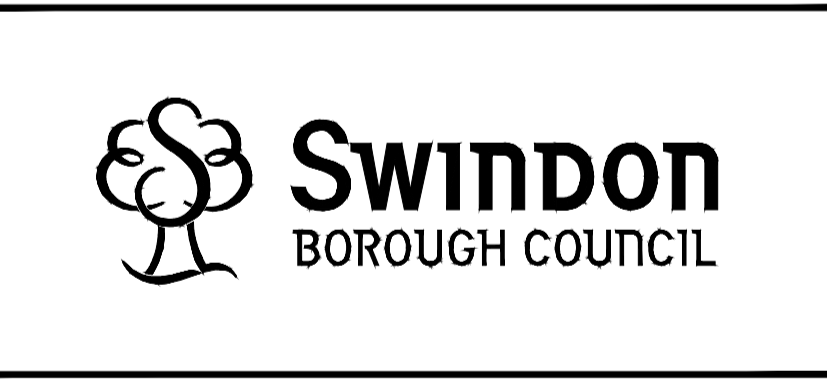

J. Humm
 Head of Highways
 Wat Tyler House West
 Swindon SN1 2JH
 Telephone (01793) 463000

Transport Planning and Traffic Management

Pinehurst Traffic Calming
 After Works

Designed JF	Scale N.T.S	Date 08.03.17	Revision
Drawn JF	Drawn by		A
Checked T20013/136			