


100
Millimetres

10
0


DO NOT SCALE

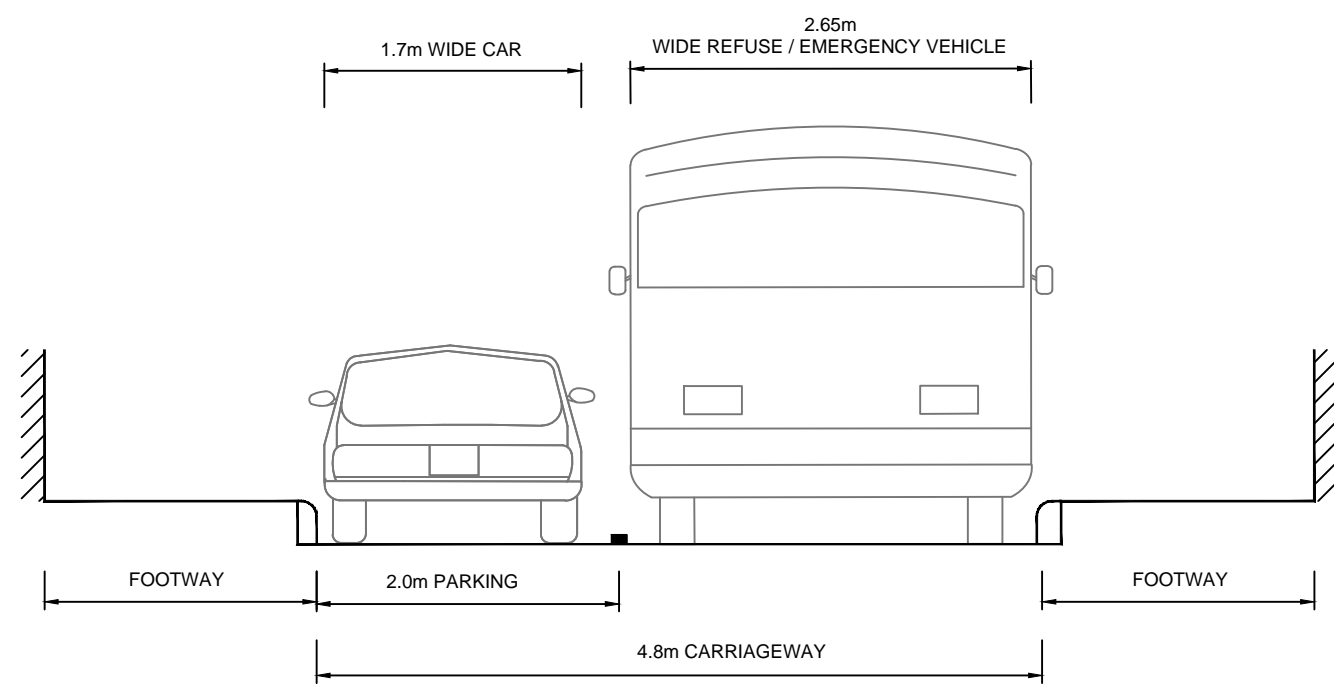

TYPICAL CROSS SECTION
4.8m WIDE CARRIAGEWAY WITH ON-STREET PARKING
 SCALE 1:50

- Notes:**
- All dimensions are in metres unless otherwise stated.
 - Do not scale from this drawing.

SAFETY, HEALTH AND ENVIRONMENTAL INFORMATION					
In addition to the hazards/risks normally associated with the types of work detailed on this drawing, note the following significant residual risks (Reference shall also be made to the design hazard log).					
Construction NONE					
Maintenance / Cleaning NONE					
Use NONE					
Decommissioning / Demolition NONE					
Rev.	Date	Description	Org	Chk'd	App'd
P1.1	05/06/17	First Issue		TJ	HS

Sustainability		WORK IN PROGRESS	Design Status	S0	Project Title					EAST WICHEL	
Client		 County Gate County Way Trowbridge Wiltshire BA14 7FJ Tel: +44 (0)1225 730360 Fax: www.atkinsglobal.com			Drawing Title					TYPICAL CROSS SECTION	
Copyright © Atkins Limited (2014)		Scale	N.T.S.	Originator	TJ	Checked	HS	Approved	---	Authorised	---
Original Size		A3	Date	05/06/17	Date	05/06/17	Date	---	Date	---	
Drawing Number		5155714-ATK-HGN-XX-SK-D-1005			Project Ref. No.		5155714		Revision		P1.1
Location		Type	Role	Number							