

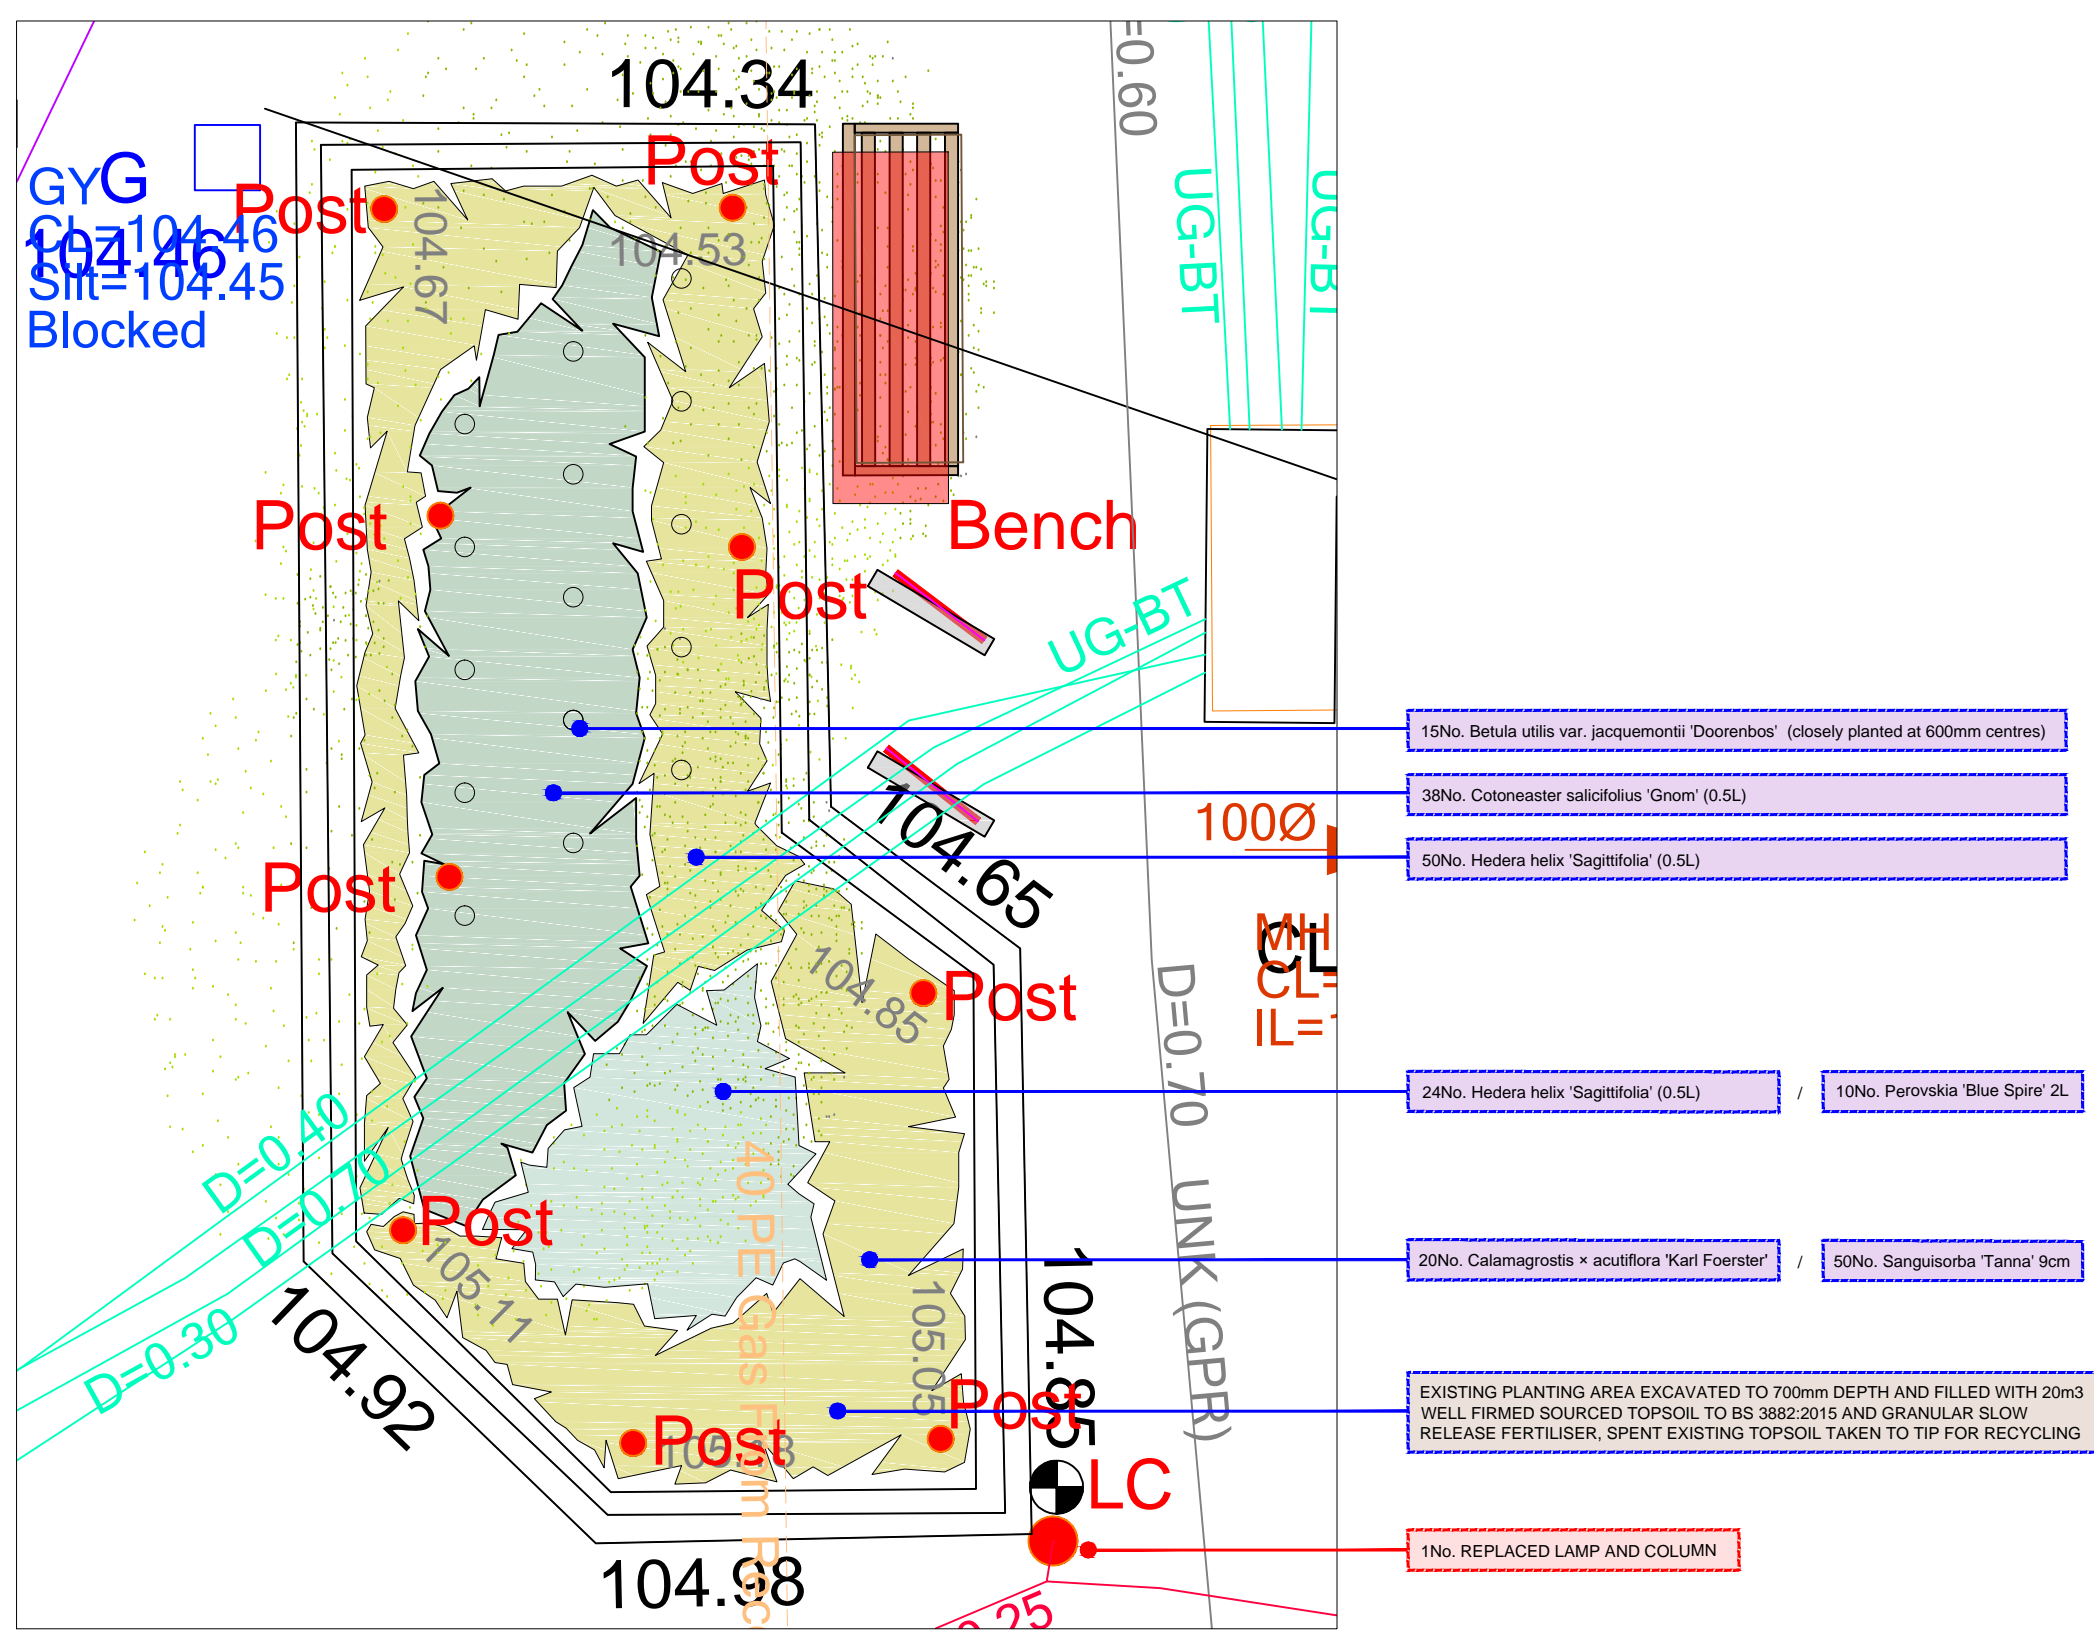
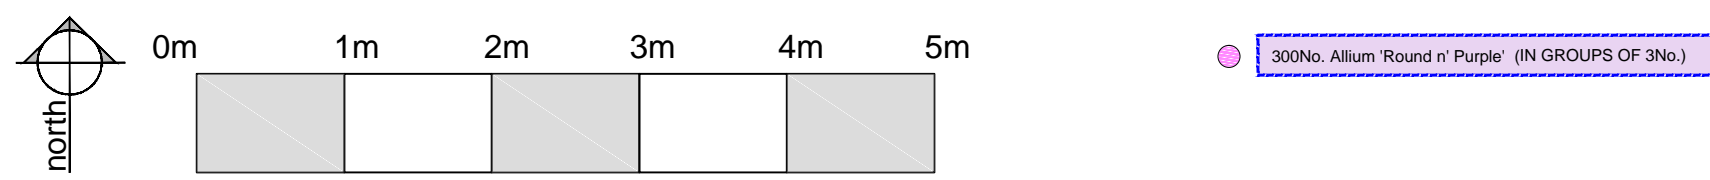



E3.3.1 002.3 (n.l.s.) - PLAN DETAIL OF NEW REFURBISHED PLANTING ALONGSIDE SOUTHERN ELEVATION OF COMMUNITY CENTRE

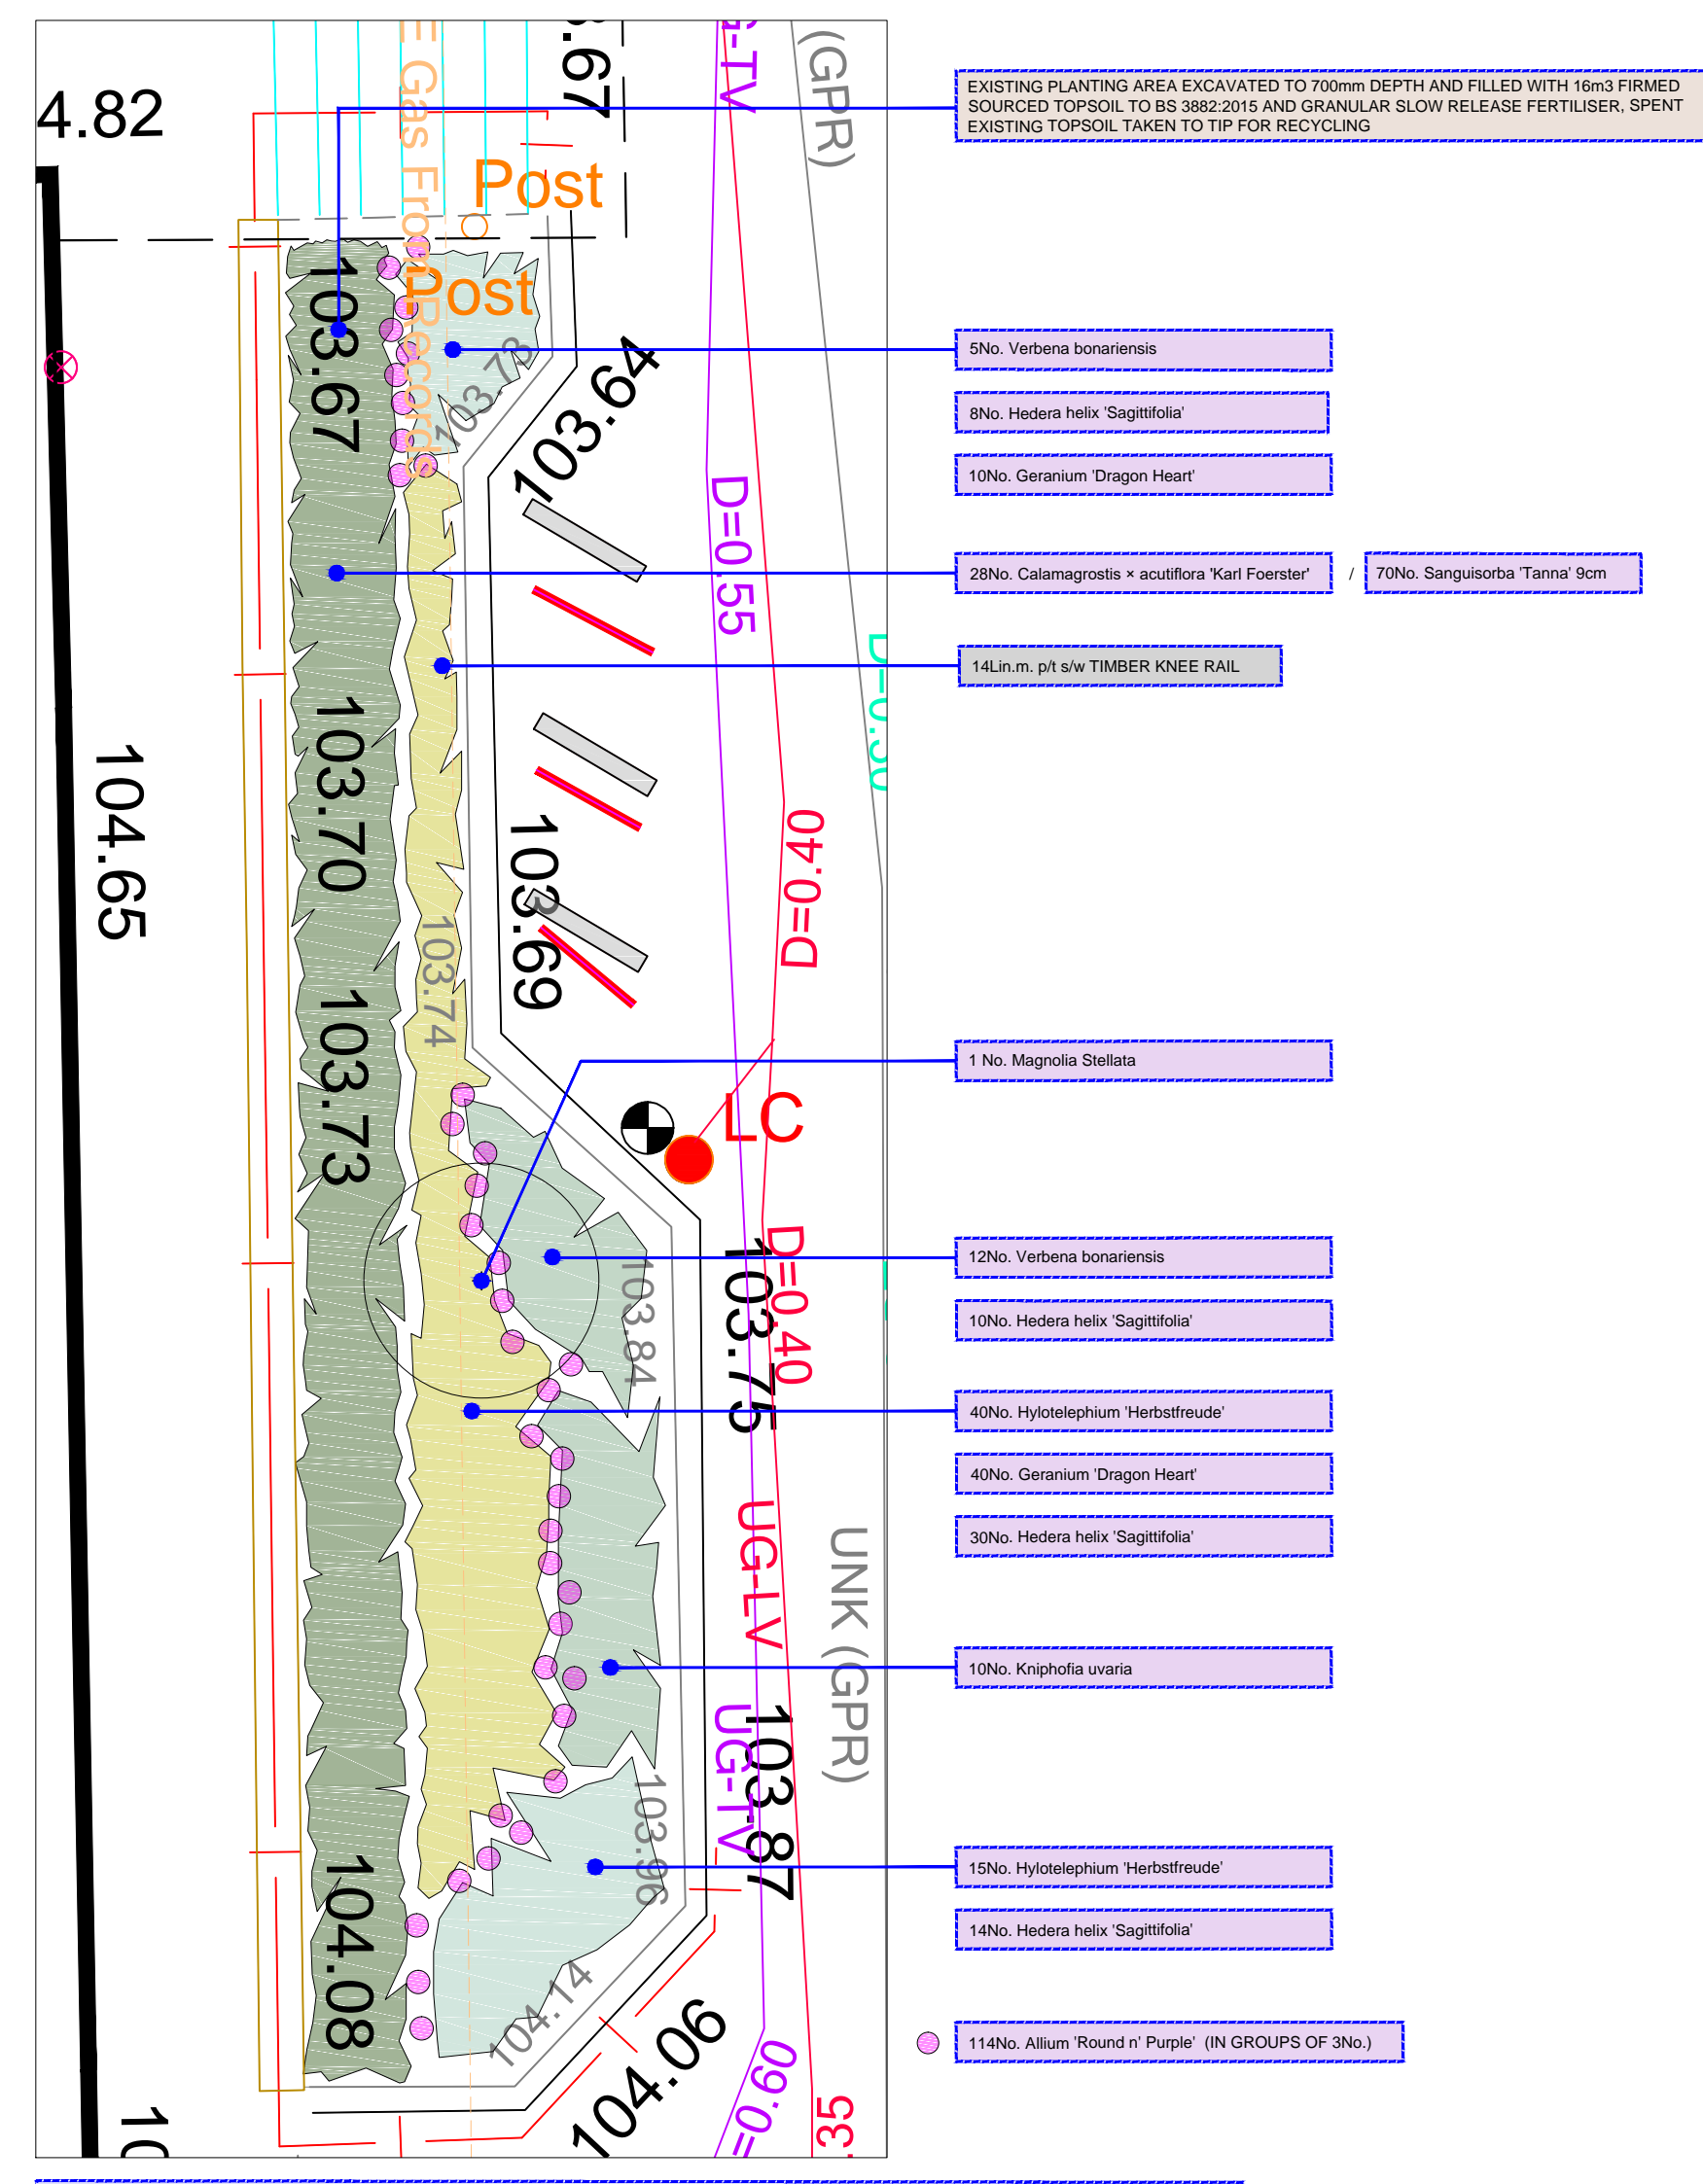

E3.3.1 002.4 (n.l.s.) - PLAN DETAIL OF REFURBISHED PLANTING BED IN PEDESTRIAN AREA

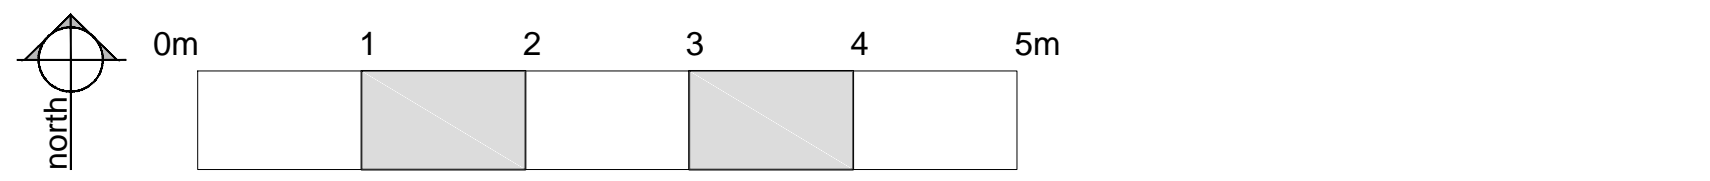

E3.3.1 002.5 (n.l.s.) - PLAN DETAIL OF REFURBISHED PLANTING BED ADJACENT TO COMMUNITY CENTRE MAIN ENTRANCE

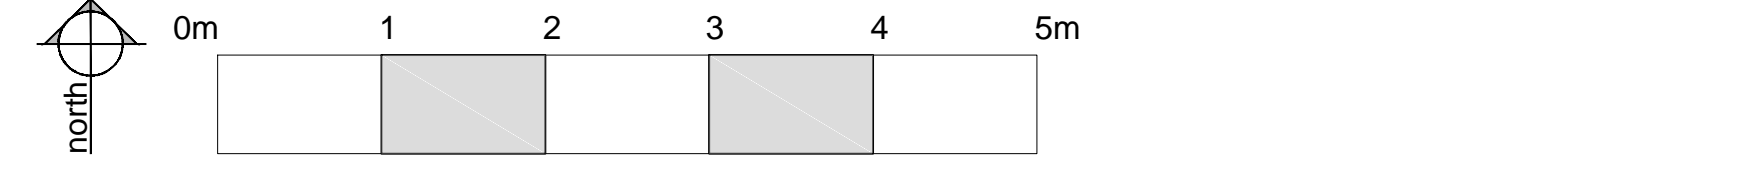

Trees

Quantity	Name	Dia.
72No.	Betula utilis var. jacquemontii 'Doorenbos'	10-12cm

Conifers

Quantity	Name	Height
8No.	Cupressus sempervirens 'Pyramidalis'	300-350cm

Grasses

Quantity	Name	Container
294No.	Calamagrostis x acutiflora 'Karl Foerster'	2L

Shrubs

Quantity	Name	Container
124No.	Artemisia ludoviciana 'Silver Queen'	2L
22No.	Cotoneaster franchetii	2L
38No.	Cotoneaster scheidtfolius 'Gnom'	5L
136No.	Hebe rakalensis	2L
50No.	Lavandula angustifolia 'Miss Muffet'	2L
1No.	Magnolia Stellata	20L
2No.	Magnolia 'Heaven Scent'	20L

Perennials

Quantity	Name	Container
50No.	Geranium 'Dragon Heart'	2L
150No.	Hydrangea 'Herbstfreude'	2L
10No.	Kniphofia uvaria	5L
10No.	Perovskia 'Blue Spire'	5L
122No.	Salvia nemorosa 'Caradonna'	1L
712No.	Sangisorba 'Tanna'	10cm
35No.	Verbena bonariensis	5L

Bulbs

Quantity	Name	Bulb Size
606No.	Allium 'Round n' Purple'	18-20cm
130No.	Narcissus 'Dutch Master'	10-12cm

Pre-Mixed Bulbs

Quantity	Name	Bulb Size
265m2	Lubbe & Sons 'Bees Mix'	As supplied
160m2	Lubbe & Sons 'Double Pleasure Mix'	As supplied

Turf

Quantity	Name	As supplied
81m2	Tillers turf 'Arena' or exact equivalent as approved	As supplied

Topsoil

Quantity	Name	As supplied
112.5m2	High quality screened topsoil	As supplied

NB: ALL PLANTING AREAS TO BE MULCHED WITH 50mm DEPTH 5-35mm BARK MULCH

E3.3.1 002.7 - PLANTING SCHEDULE

STEVE JORDEN
DIRECTOR OF COMMUNITIES AND HOUSING
WAT TYLER HOUSE
SWINDON SN1 2JH
TELEPHONE (01793) 463000

R.N. WEYMOUTH, CMLI
HEAD OF LANDSCAPE SERVICE

CLIENT: SBC

ELDENE LANDSCAPE REFURBISHMENT
PLANTING DETAILS 2 OF 2

Designed APN	Scale NTS	Status TENDER	Date JULY 2020	Revision
Drawn APN	Drawing no.			
Checked E3.3.1 002.1				

DO NOT SCALE FROM DRAWINGS