

Revisions	

Legend

All diagram numbers refer to the Traffic Signs Regulations and General Directions 2016 and its subsequent amendments

○ flashing Amber Sign and post orientation

FOR INFORMATION

This map is reproduced from Ordnance Survey material with the permission of Ordnance Survey on behalf of the Controller of Her Majesty's Stationary Office Crown copyright. Unauthorised reproduction infringes Crown copyright and may lead to prosecution or civil proceedings. Swindon Borough Council 100024296 (2020)




Sam Howell
Head of Strategic Transport & Infrastructure
Wat Tyler House West,
Swindon, SN1 2JG
Telephone (01793) 463000

Head of Strategic Transport & Infrastructure

Client: Traffic Management

School Safe Environment Zone
Beechcroft Infant School
Beechcroft Road
Signs & Lines

Designed JF	Scale NTS	Date 15/10/2020	Revision
Drawn JF	Drawing no.		1
Checked SB	T20010/631		

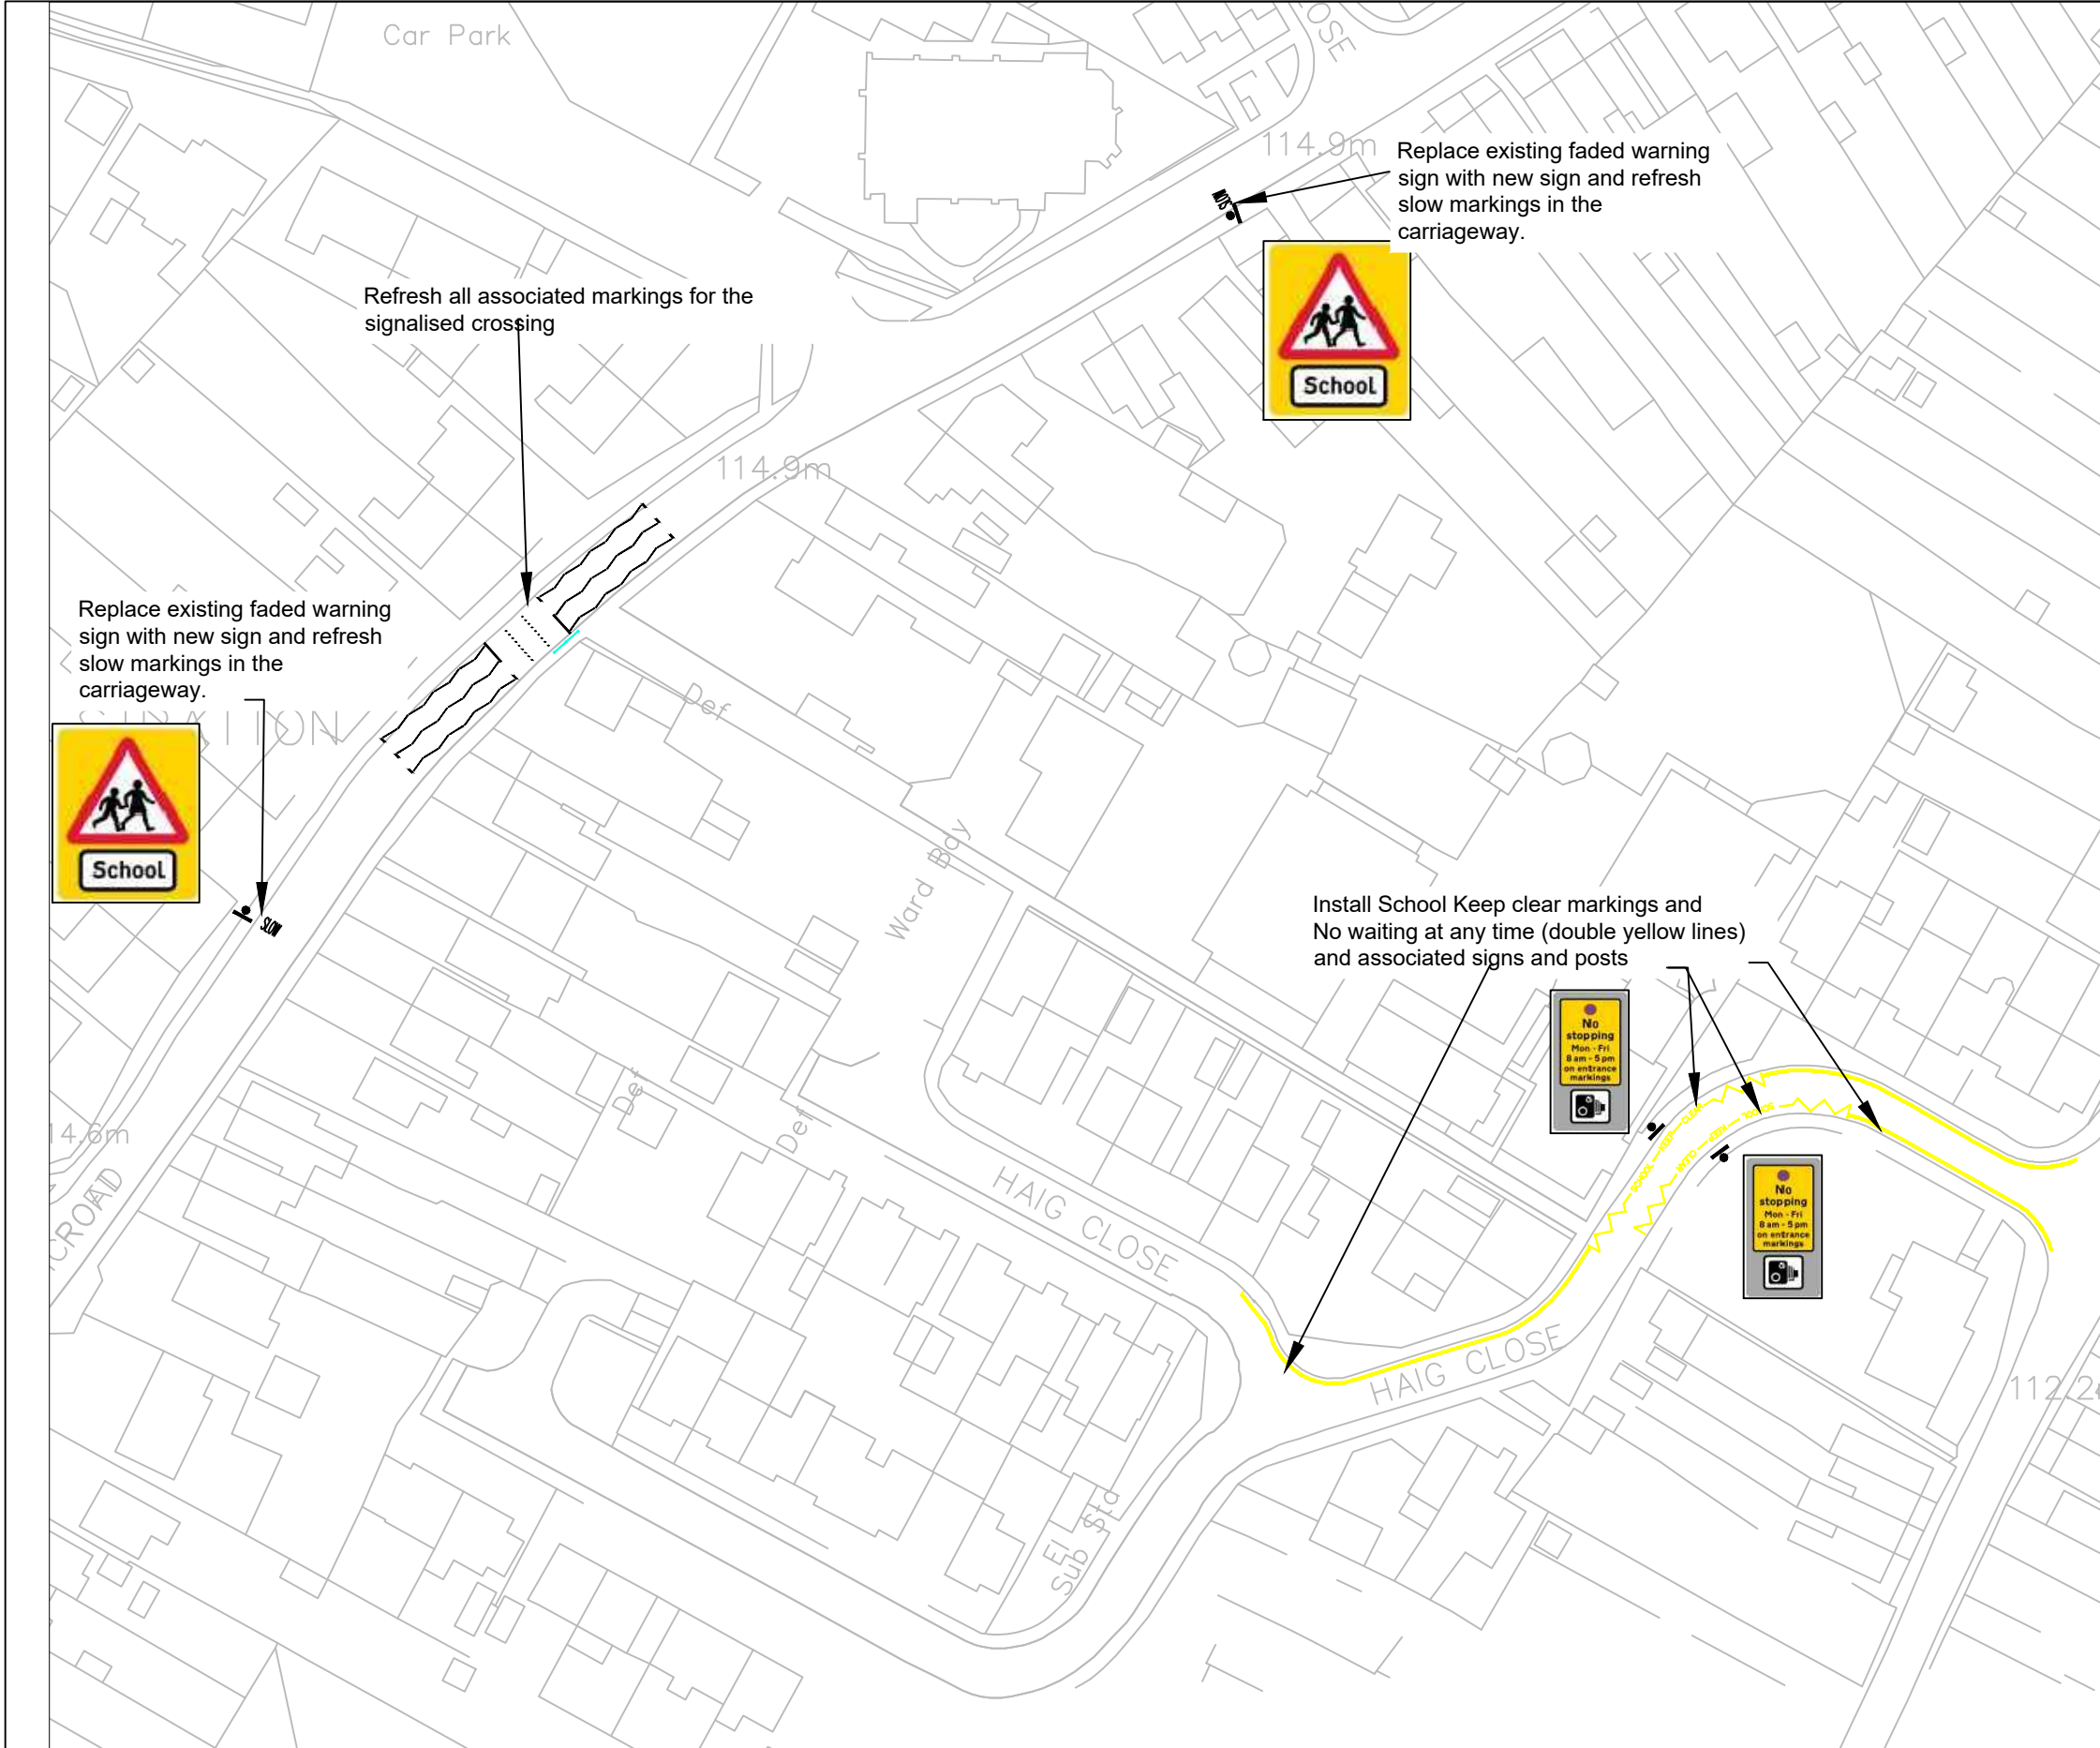

114.9m Replace existing faded warning sign with new sign and refresh slow markings in the carriageway.



Refresh all associated markings for the signalised crossing

Replace existing faded warning sign with new sign and refresh slow markings in the carriageway.



Install School Keep clear markings and No waiting at any time (double yellow lines) and associated signs and posts



4.6m

112.2m