



Prepared by M.J.Enright on 04.07.17
 Swindon Borough Council
 Highways and Transport
 4th floor Wat Tyler House West
 Beckhampton Street
 Swindon SN1 2JH
 Tel: 01793 445500

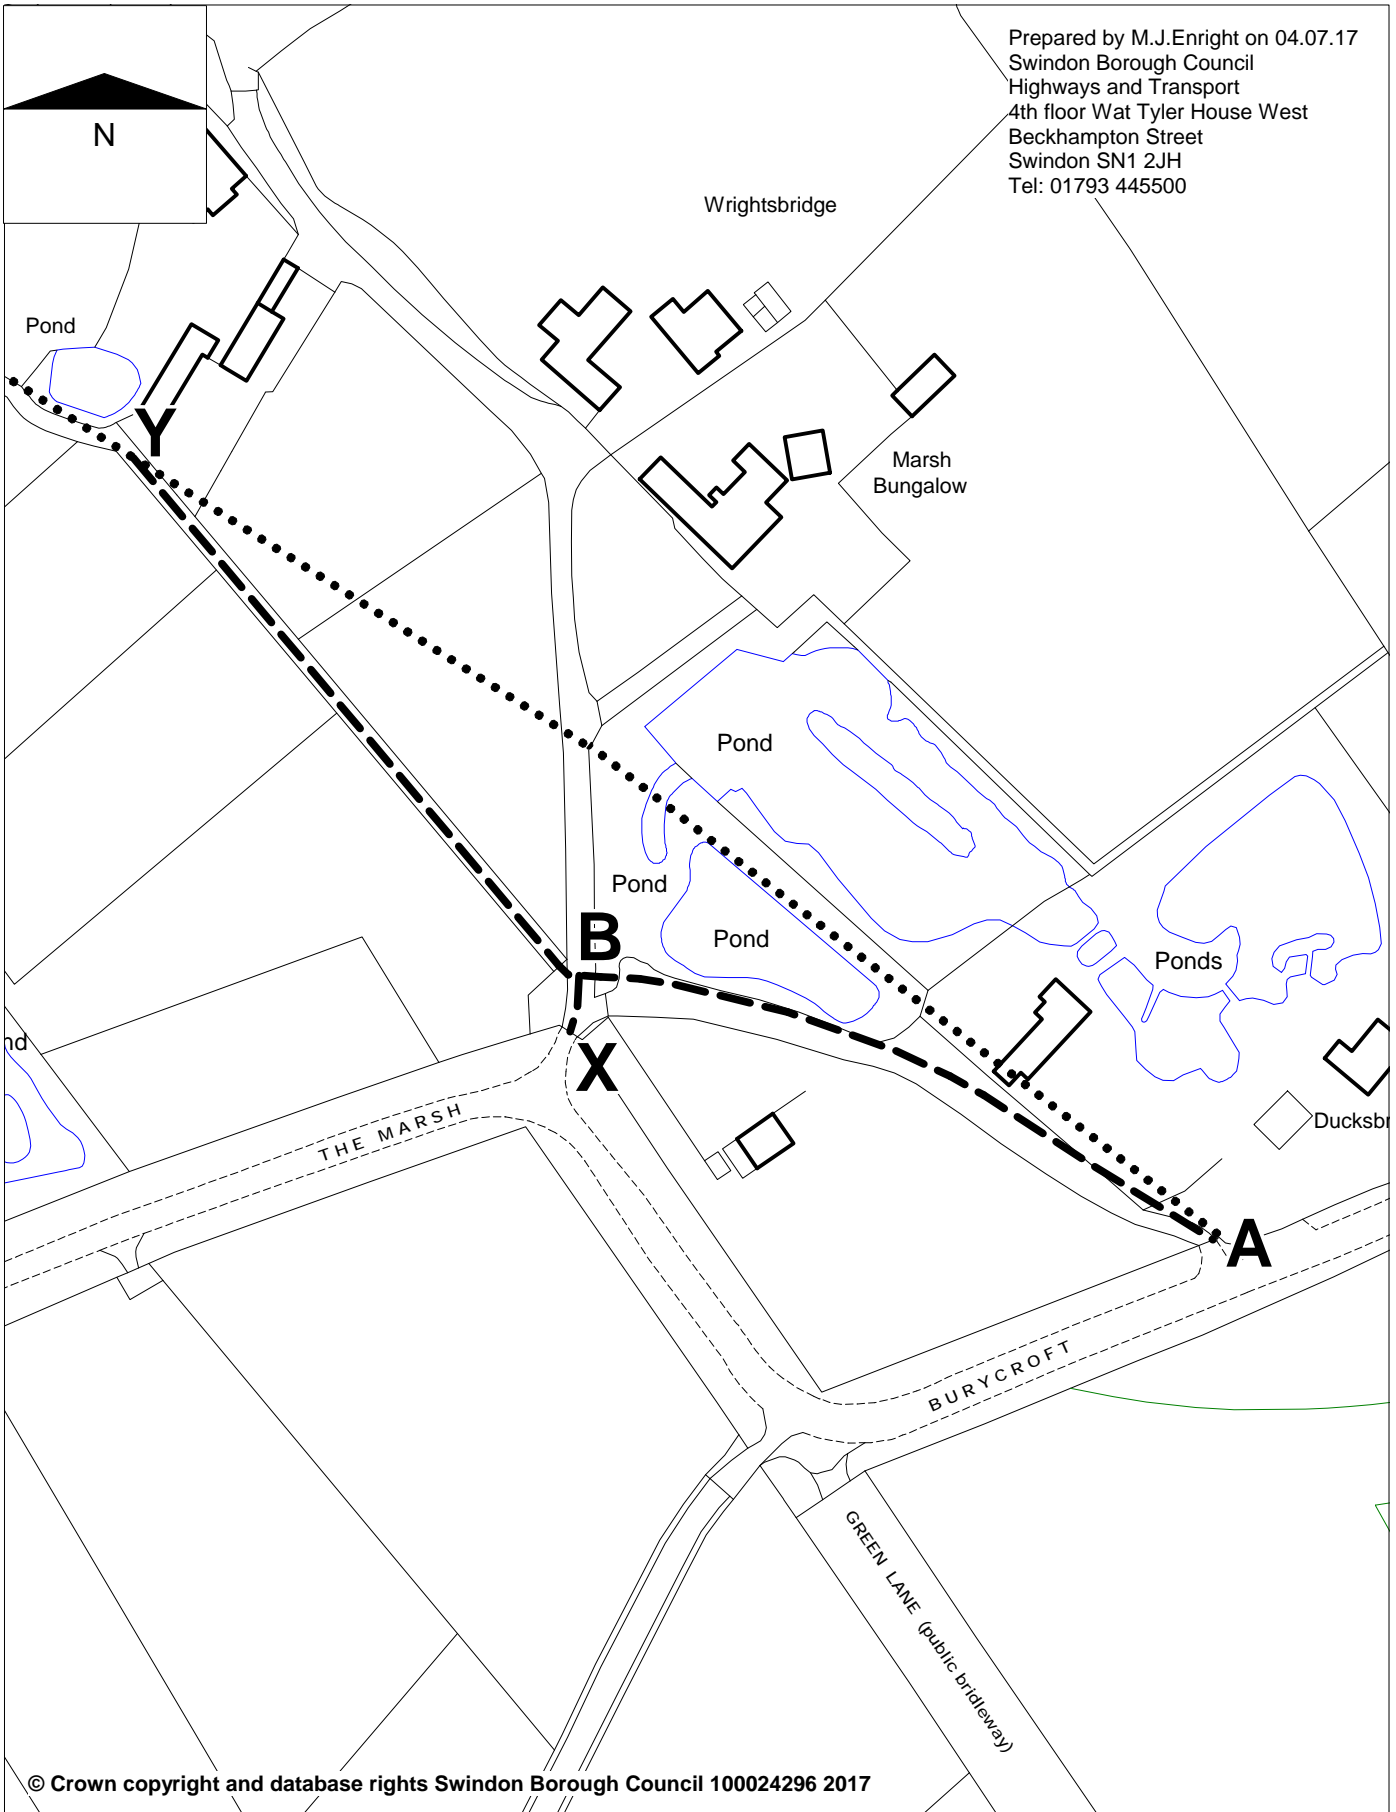

	<p>Informal consultation plan</p> <p>Footpath WA44</p>	<p>Footpath proposed to be added to the Definitive Map (A-B-Y, B-X)</p> <p>-----</p> <p>Existing footpath (FP WA25)</p> <p>.....</p>
<p>Scale 1:1250</p>	<p>Grid ref at point A: SU20448 83693</p>	