


PROPOSED SITE WELFARE AND COMPOUND LOCATION, REFER TO NOTE 1.

DRAWING KEY

- Potential site welfare & compound boundary
- Amey Consulting Civils Extents
- ATS Traffic Signal Refurbishment & Toucan Works
- Swindon Borough Council Patching Schemes
- Atkins Bridge Waterproofing Project

NOTES

- This area of land proposed for the Civils Contractors site welfare / compound, is land shown as Community or could be 'Open Space' looked after by SBC Grounds Maintenance or Parish Council. However the area coloured green had been designated for the use of Strategic Park and Streetsmart therefore SBC PM to contact; Tom Murawicki for authorisation of use.

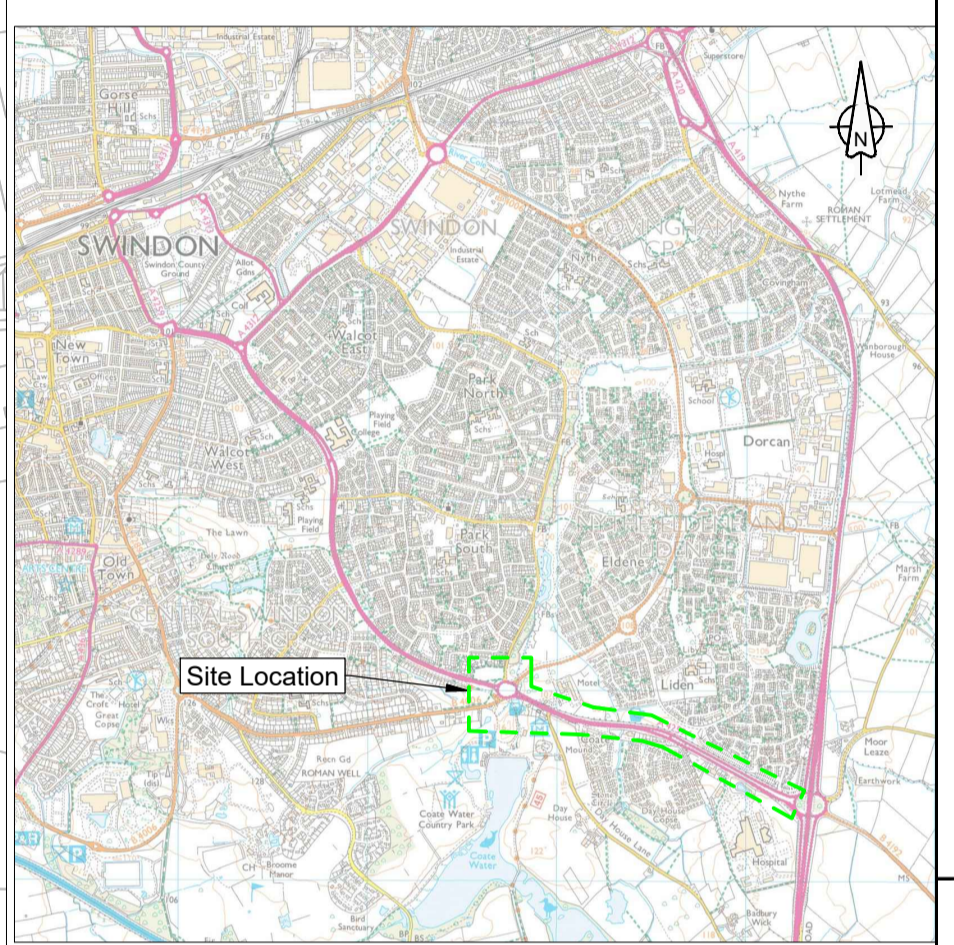

Location Plan
Not to Scale

Rev	Revision Details	Drwn	Chkd	Appd	Date
P01	FIRST ISSUE				

Designed:	LF	Date:	20/05/2021
Drawn:	LF	Date:	18/11/2021
Checked:	DL	Date:	xx/xx/2021
Approved:	AH	Date:	xx/xx/2021



This map is reproduced from Ordnance Survey material with the permission of Ordnance Survey on behalf of the Controller of Her Majesty's Stationary Office Crown copyright. Unauthorised reproduction infringes Crown copyright and may lead to prosecution or civil proceedings. Swindon Borough Council 100024269 (2021)



Project Name: **Coate Water Roundabout**

Drawing Title: **Location Plan and Scheme Extents**

Original Drawing Size: A1 Scale: 1:1500
Dimensions: metres

Drawing Status: **SHARED** Suitability: **S3**

Drawing No: **AM00005-0100-100** Rev: **P01**