

PUBLIC PATH DIVERSION ORDER

HIGHWAYS ACT 1980

SWINDON BOROUGH COUNCIL

PUBLIC FOOTPATH 7 STRATTON ST MARGARET

NUMBER 2 ORDER 2023

This order is made by Swindon Borough Council ("the authority") under section 119 of the Highways Act 1980 ("the 1980 Act") because it appears to the authority that in the interests of the owner of the land crossed by the footpath described in paragraph 1 of this order it is expedient that the line of the path should be diverted.

DNO Consulting Ltd has agreed to defray any compensation which becomes payable in consequence of the coming into force of this order and any expenses which are incurred in bringing the new site of the path into a fit condition for use by the public.

BY THIS ORDER:

1. The public right of way over the land situate off Kingsdown Road, in the parish of Stratton St Margaret, and shown by a bold continuous line on the map (Drawing No 2023/SSM/7/MF/Rev1) contained in this order and described in Part 1 of the Schedule to this order shall be stopped up after seven days from the date of confirmation of this order.
2. The public utilities have been consulted and no apparatus will be affected by the making of this order.
3. There shall at the end of seven days from the date of confirmation of this order be a public footpath over the land situate off Kingsdown Road, in the parish of Stratton St Margaret, described in Part 2 of the Schedule and shown by a bold broken line on the map (Drawing No 2023/SSM/7/MF/Rev1) attached to this order.

SCHEDULE

PART 1

DESCRIPTION OF SITE OF EXISTING PATH OR WAY

Section 1 – The length and complete width of Public Footpath 7 Stratton St Margaret, as shown on the order map by a bold continuous line, from Point A at Ordnance Survey grid reference SU17408879 approximately 110 metres north east from the junction of Public Footpath 7 and Kingsdown Road leading generally north north eastwards, then northwards and then north westwards through Point B at Ordnance Survey grid reference SU17418911 to Point E at Ordnance Survey grid reference SU17358915 at Restricted Byway 8 Stratton St Margaret, Kingsdown Lane, approximately 360 metres from Fitzwarren House, a total distance of approximately 430 metres.

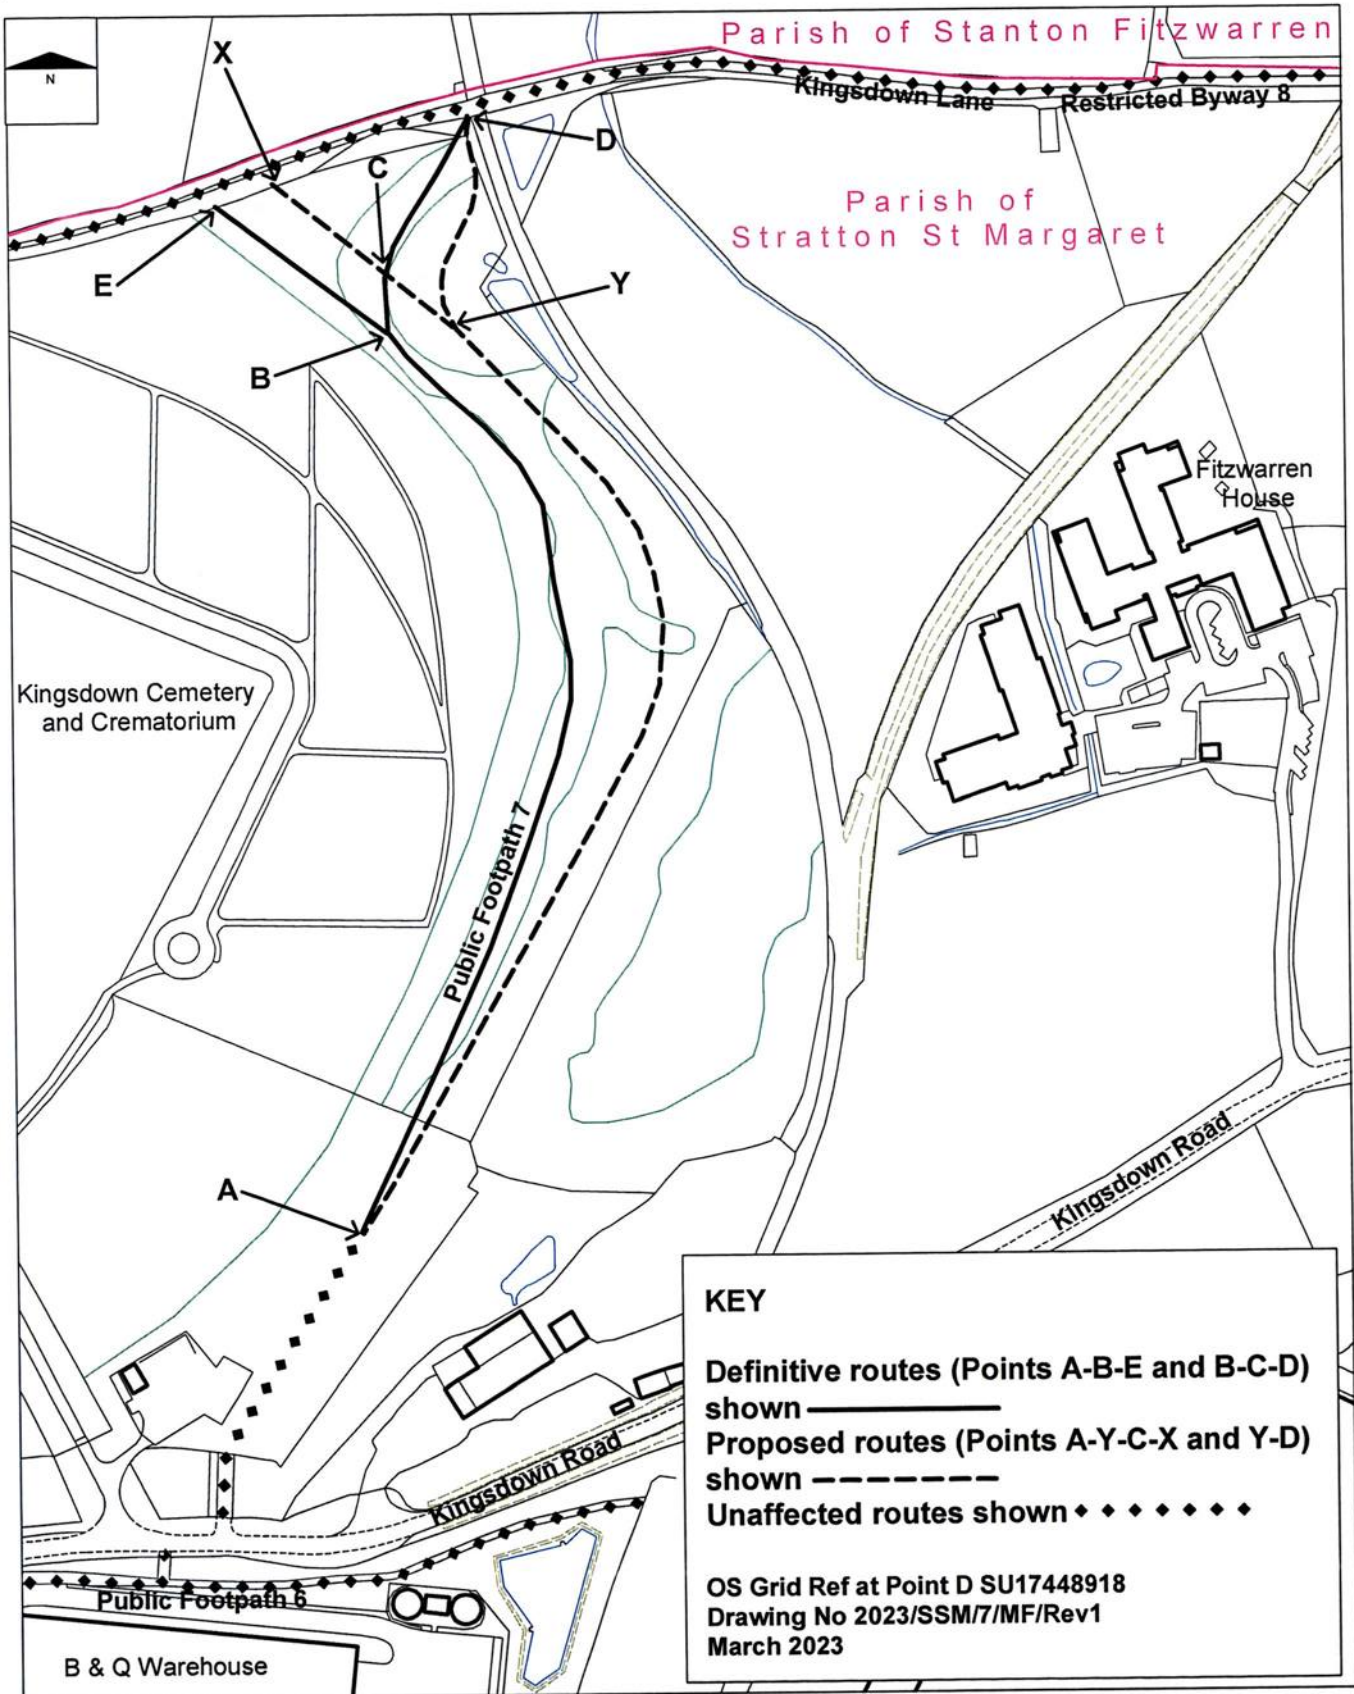

Section 2 – The length and complete width of Public Footpath 7 Stratton St Margaret, as shown on the order map by a bold continuous line, from Point B at Ordnance Survey grid reference SU17418911 approximately 75 metres south east from the junction of Public Footpath 7 and Kingsdown Lane at Point E at Ordnance Survey grid reference SU17358915 leading generally northwards to Point C at Ordnance Survey grid reference SU17418913 and then north eastwards to Point D at Ordnance Survey grid reference SU17448918 at Restricted Byway 8 Stratton St Margaret, Kingsdown Lane, approximately 290 metres from Fitzwarren House, a total distance of approximately 80 metres.

PART 2

DESCRIPTION OF SITE OF NEW PATH OR WAY

Section 1 – A length of footpath, as shown on the order map by a bold broken line, from Point A at Ordnance Survey grid reference SU17408879 approximately 110 metres north east from the junction of Public Footpath 7 and Kingsdown Road leading generally north east wards and then curving round to head generally north westwards through Point Y at Ordnance Survey grid reference SU17438911 and Point C at Ordnance Survey grid reference SU17418913 to Point X at Ordnance Survey grid reference SU17378916 at Restricted Byway 8 Stratton St Margaret, Kingsdown Lane, approximately 340 metres from Fitzwarren House, a total distance of approximately 450 metres having a width of 4 metres between Points A and Y and 2 metres between Points Y, C and X.

Section 2 – A length of footpath, as shown on the order map by a bold broken line, from Point Y at Ordnance Survey grid reference SU17438911 approximately 80 metres south east of Point X at Ordnance Survey grid reference SU17378916 at Restricted Byway 8 Stratton St Margaret, Kingsdown Lane, leading generally north wards, then north eastwards and northwards to Point D at Ordnance Survey grid reference SU17448918 at Restricted Byway 8 Stratton St Margaret, Kingsdown Lane, approximately 290 metres from Fitzwarren House a total distance of approximately 75 metres having a width of 4 metres.

SWINDON
BOROUGH COUNCIL

Scale 1:2,500 (A4)

**Proposed Diversion
 Public Footpath 7
 Parish of Stratton St Margaret**

© Crown Copyright and Database Rights
 Swindon Borough Council 100024296 2023

Swindon Borough Council
 HIAM Service Delivery
 5th Floor Wat Tyler House West
 Beckhampton Street
 Swindon SN1 2JH
 Tel: 01793 445500

38501

**THE COMMON SEAL of
THE SWINDON BOROUGH COUNCIL**

was hereunto affixed this

28th day of *SEPTEMBER* 2023

in the presence of



BHAVANI PATEL
Authorised Signatory -
Swindon Borough Council

Swindon Borough Council hereby confirms the foregoing order as an unopposed order.

**THE COMMON SEAL of
THE SWINDON BOROUGH COUNCIL**

was hereunto affixed this

day of 2023

in the presence of