


Appendix B Baseline Model Results

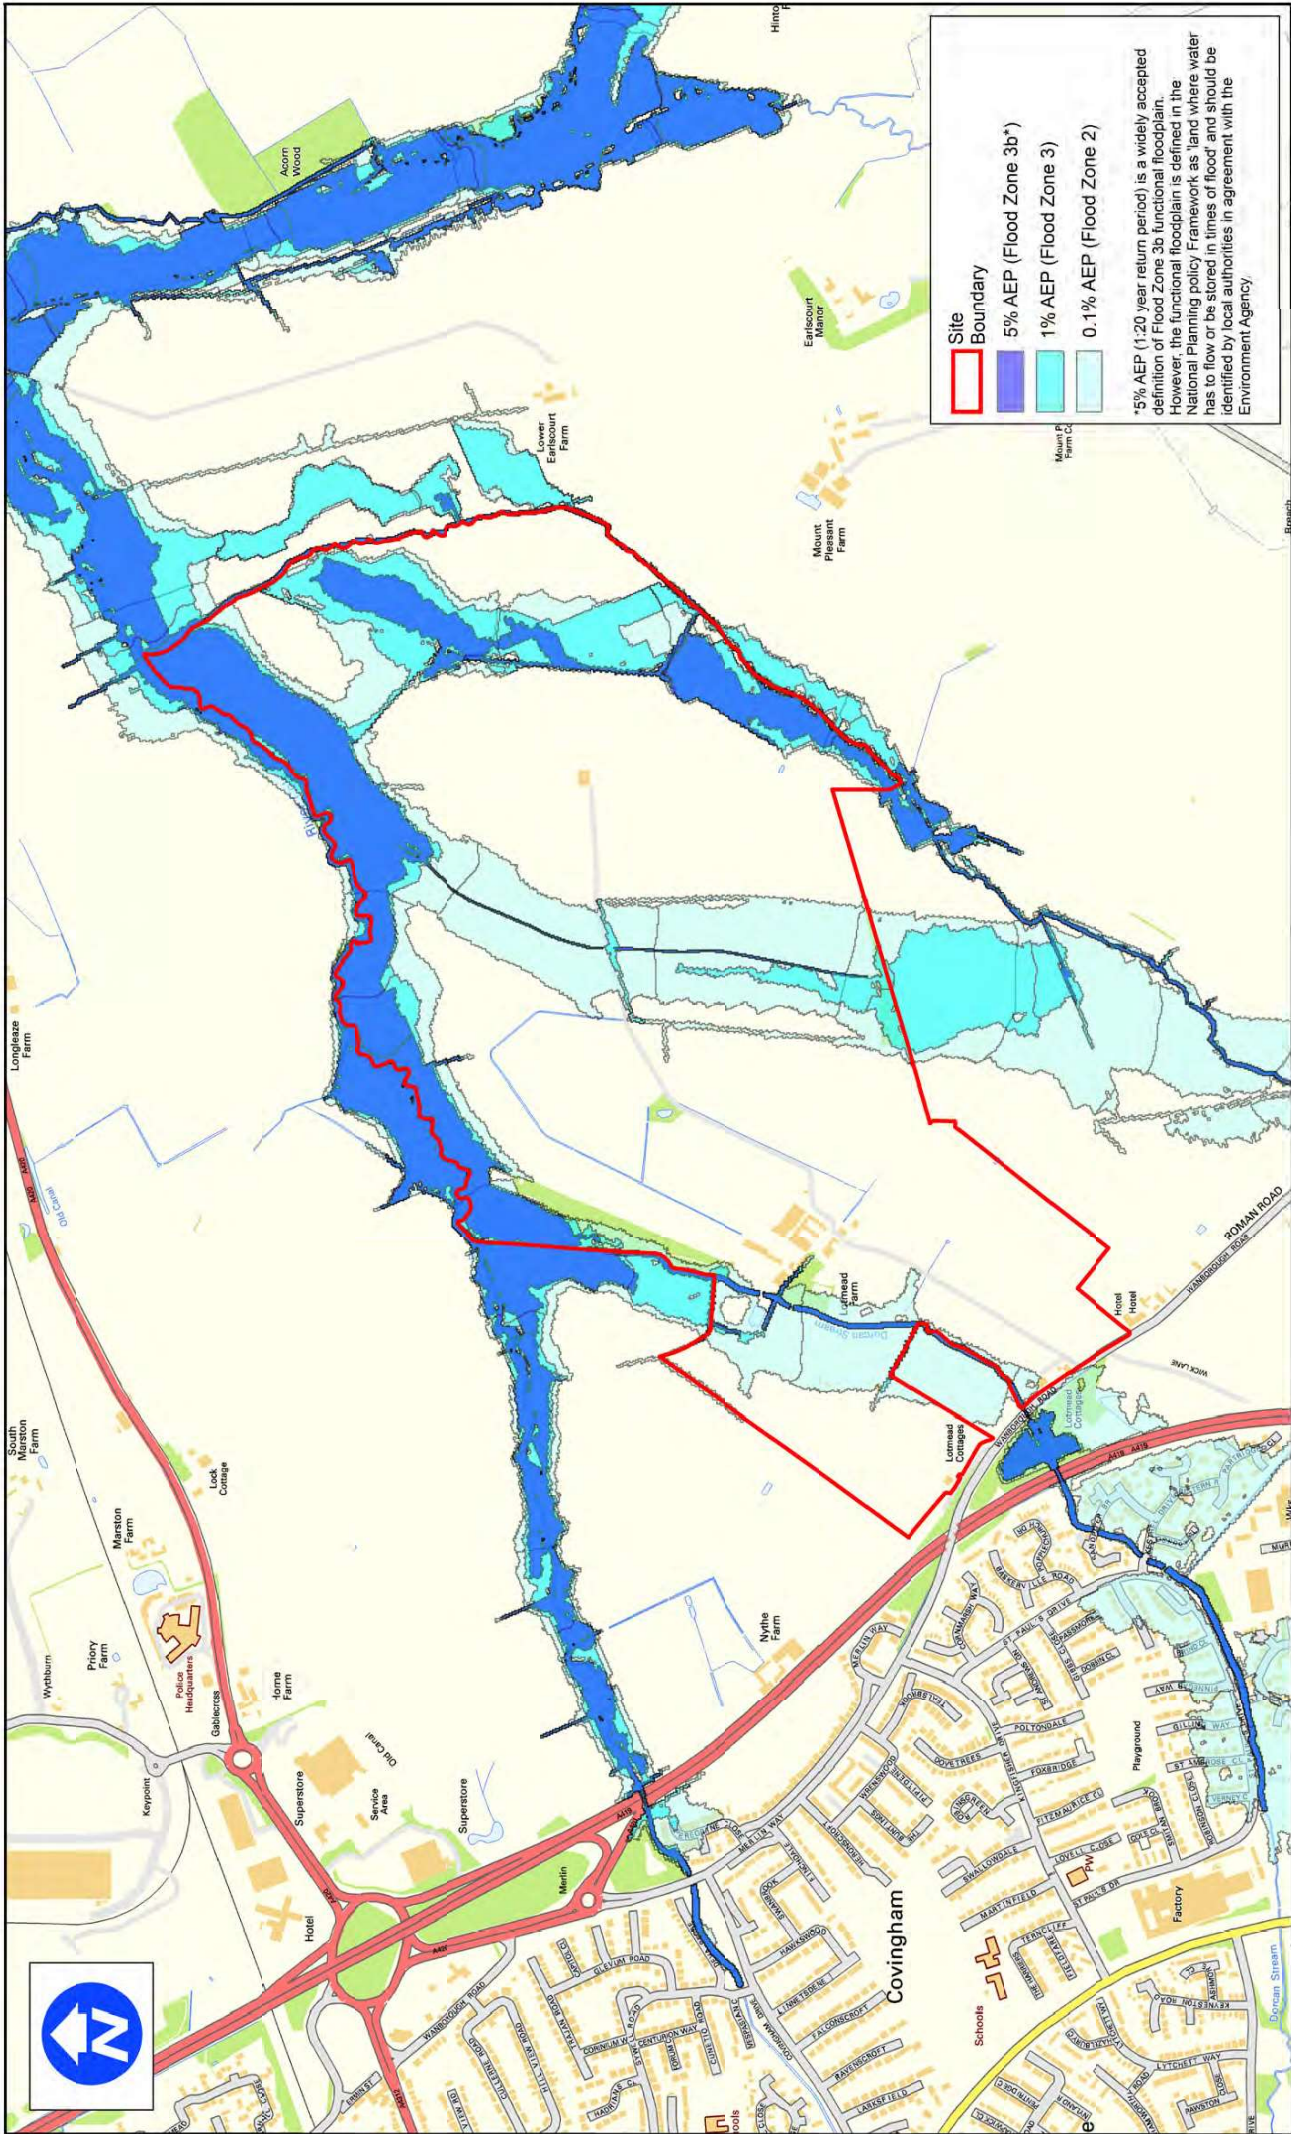


Date:	27/02/14
Scale:	NTS
Drawn By:	SB Chickid By AH
Rev:	A
Figure Number:	27970_016_M1002

East Villages Swindon EA Flood Zone Map

Client:
Ainscough Strategic Land

Contains Ordnance Survey data © Crown copyright and database right 2010

www.peterbrett.com
Peter Brett Associates LLP
REGD INC
Tel: 0119 262 0701 Fax: 0119 262 7408

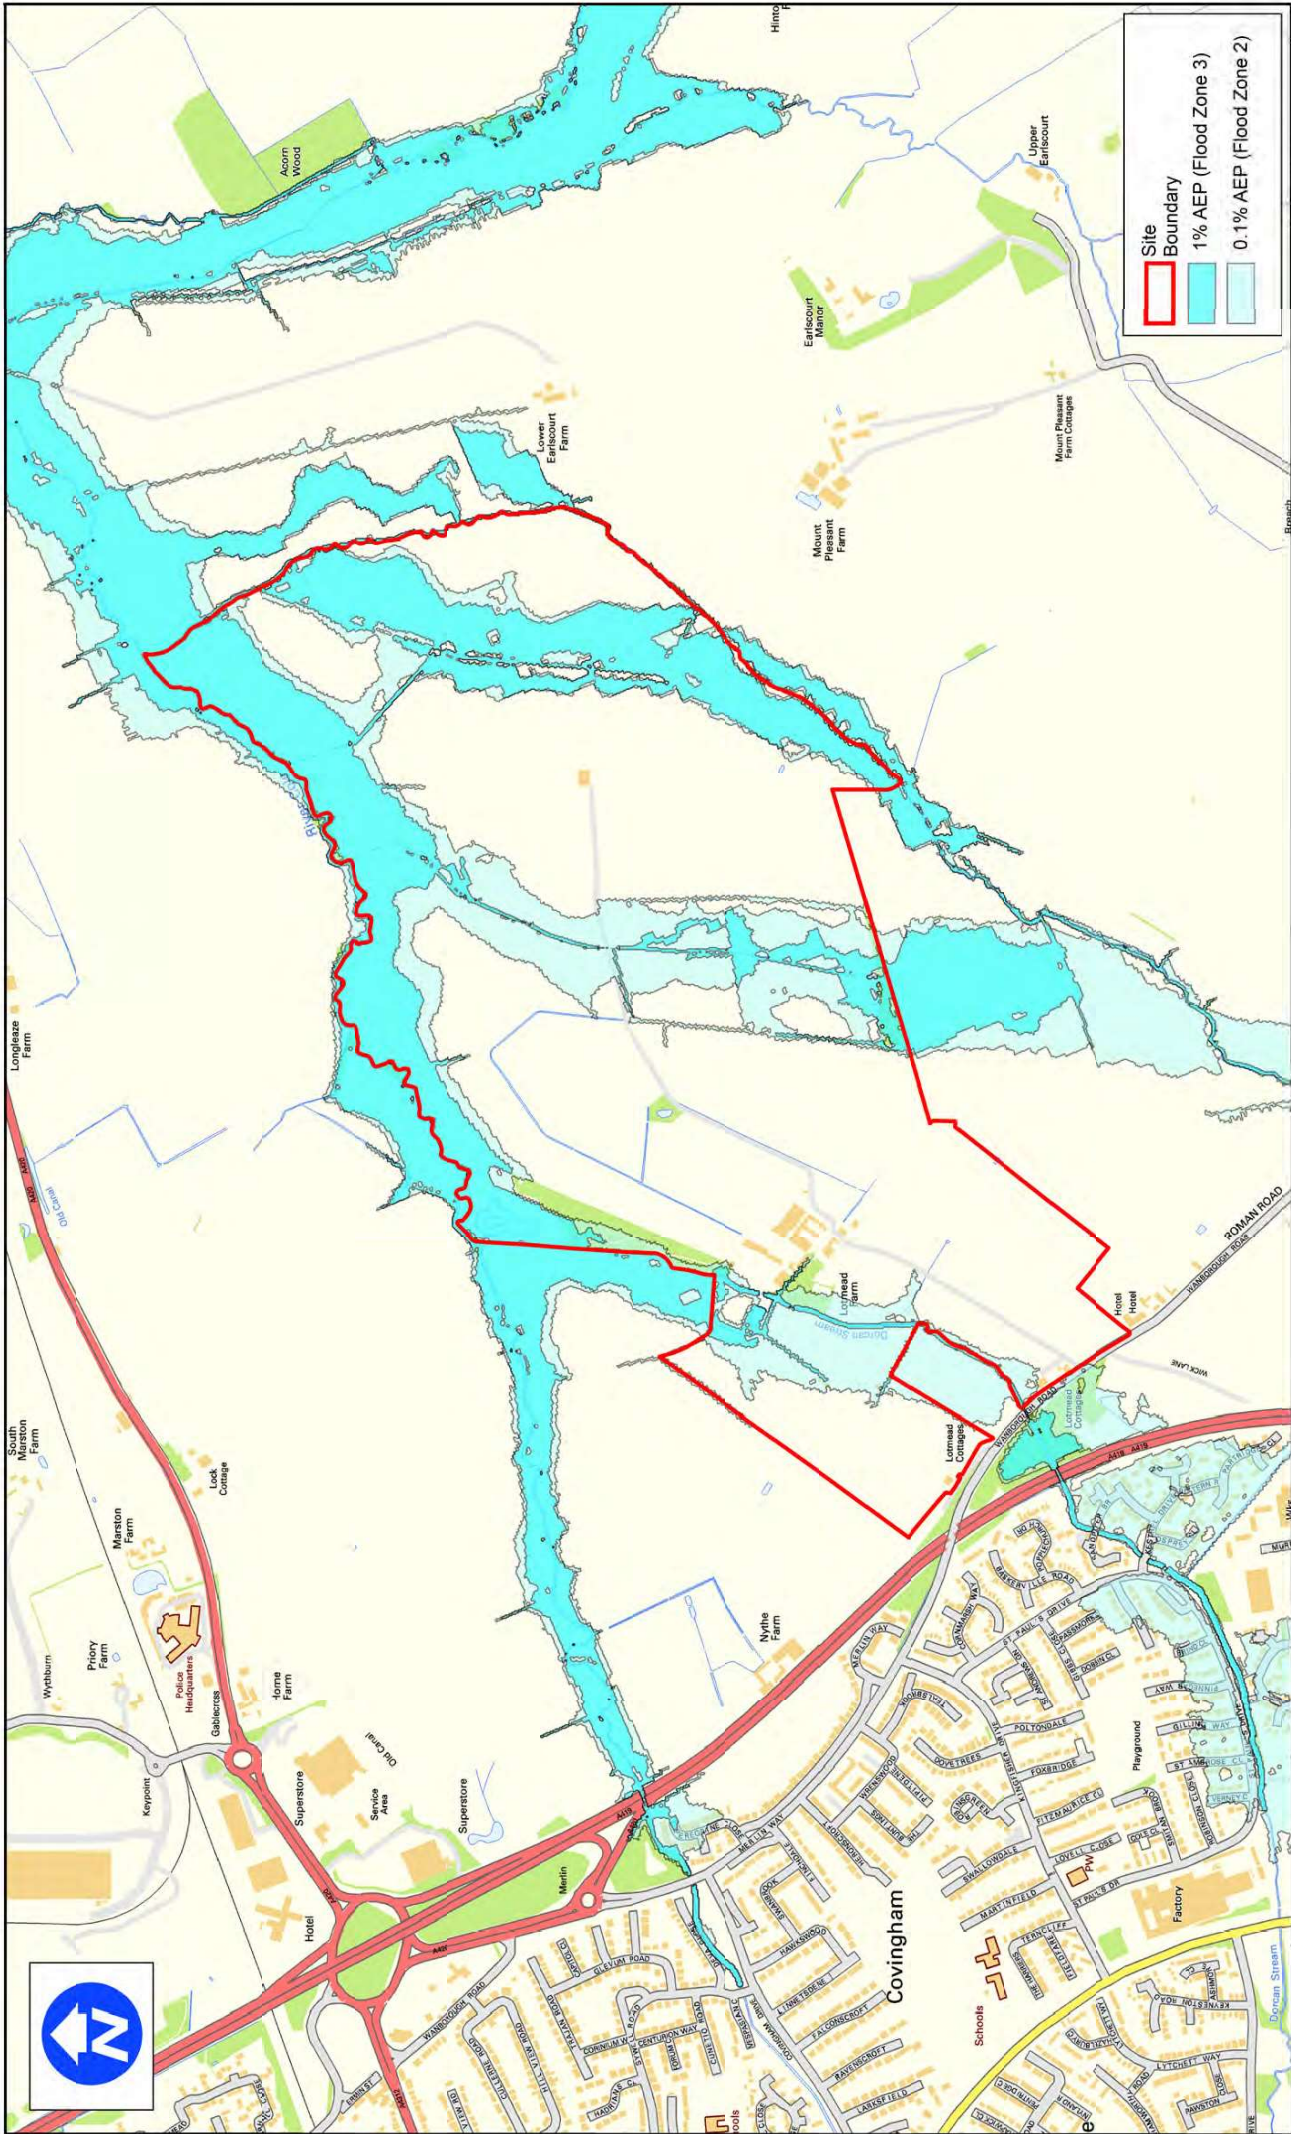

Site	Boundary
	1% AEP (Flood Zone 3)
	0.1% AEP (Flood Zone 2)

Date: 27/02/14
 Scale: NTS
 Drawn By: SB
 Checked By: AH
 Rev: -
 Figure Number: 27970_016_M1008

East Villages Swindon

PBA updated Baseline Flood Zone Map
 (new topographic and channel survey and corrected 1000 year flow)

Client
Ainscough Strategic Land

www.peterbrett.com
 Peter Brett Associates, LLP
 REGD ENG
 16, 21/19, 20/19, 21/19, 22/19, 23/19