


DO NOT SCALE

Millimetres

0 10 100

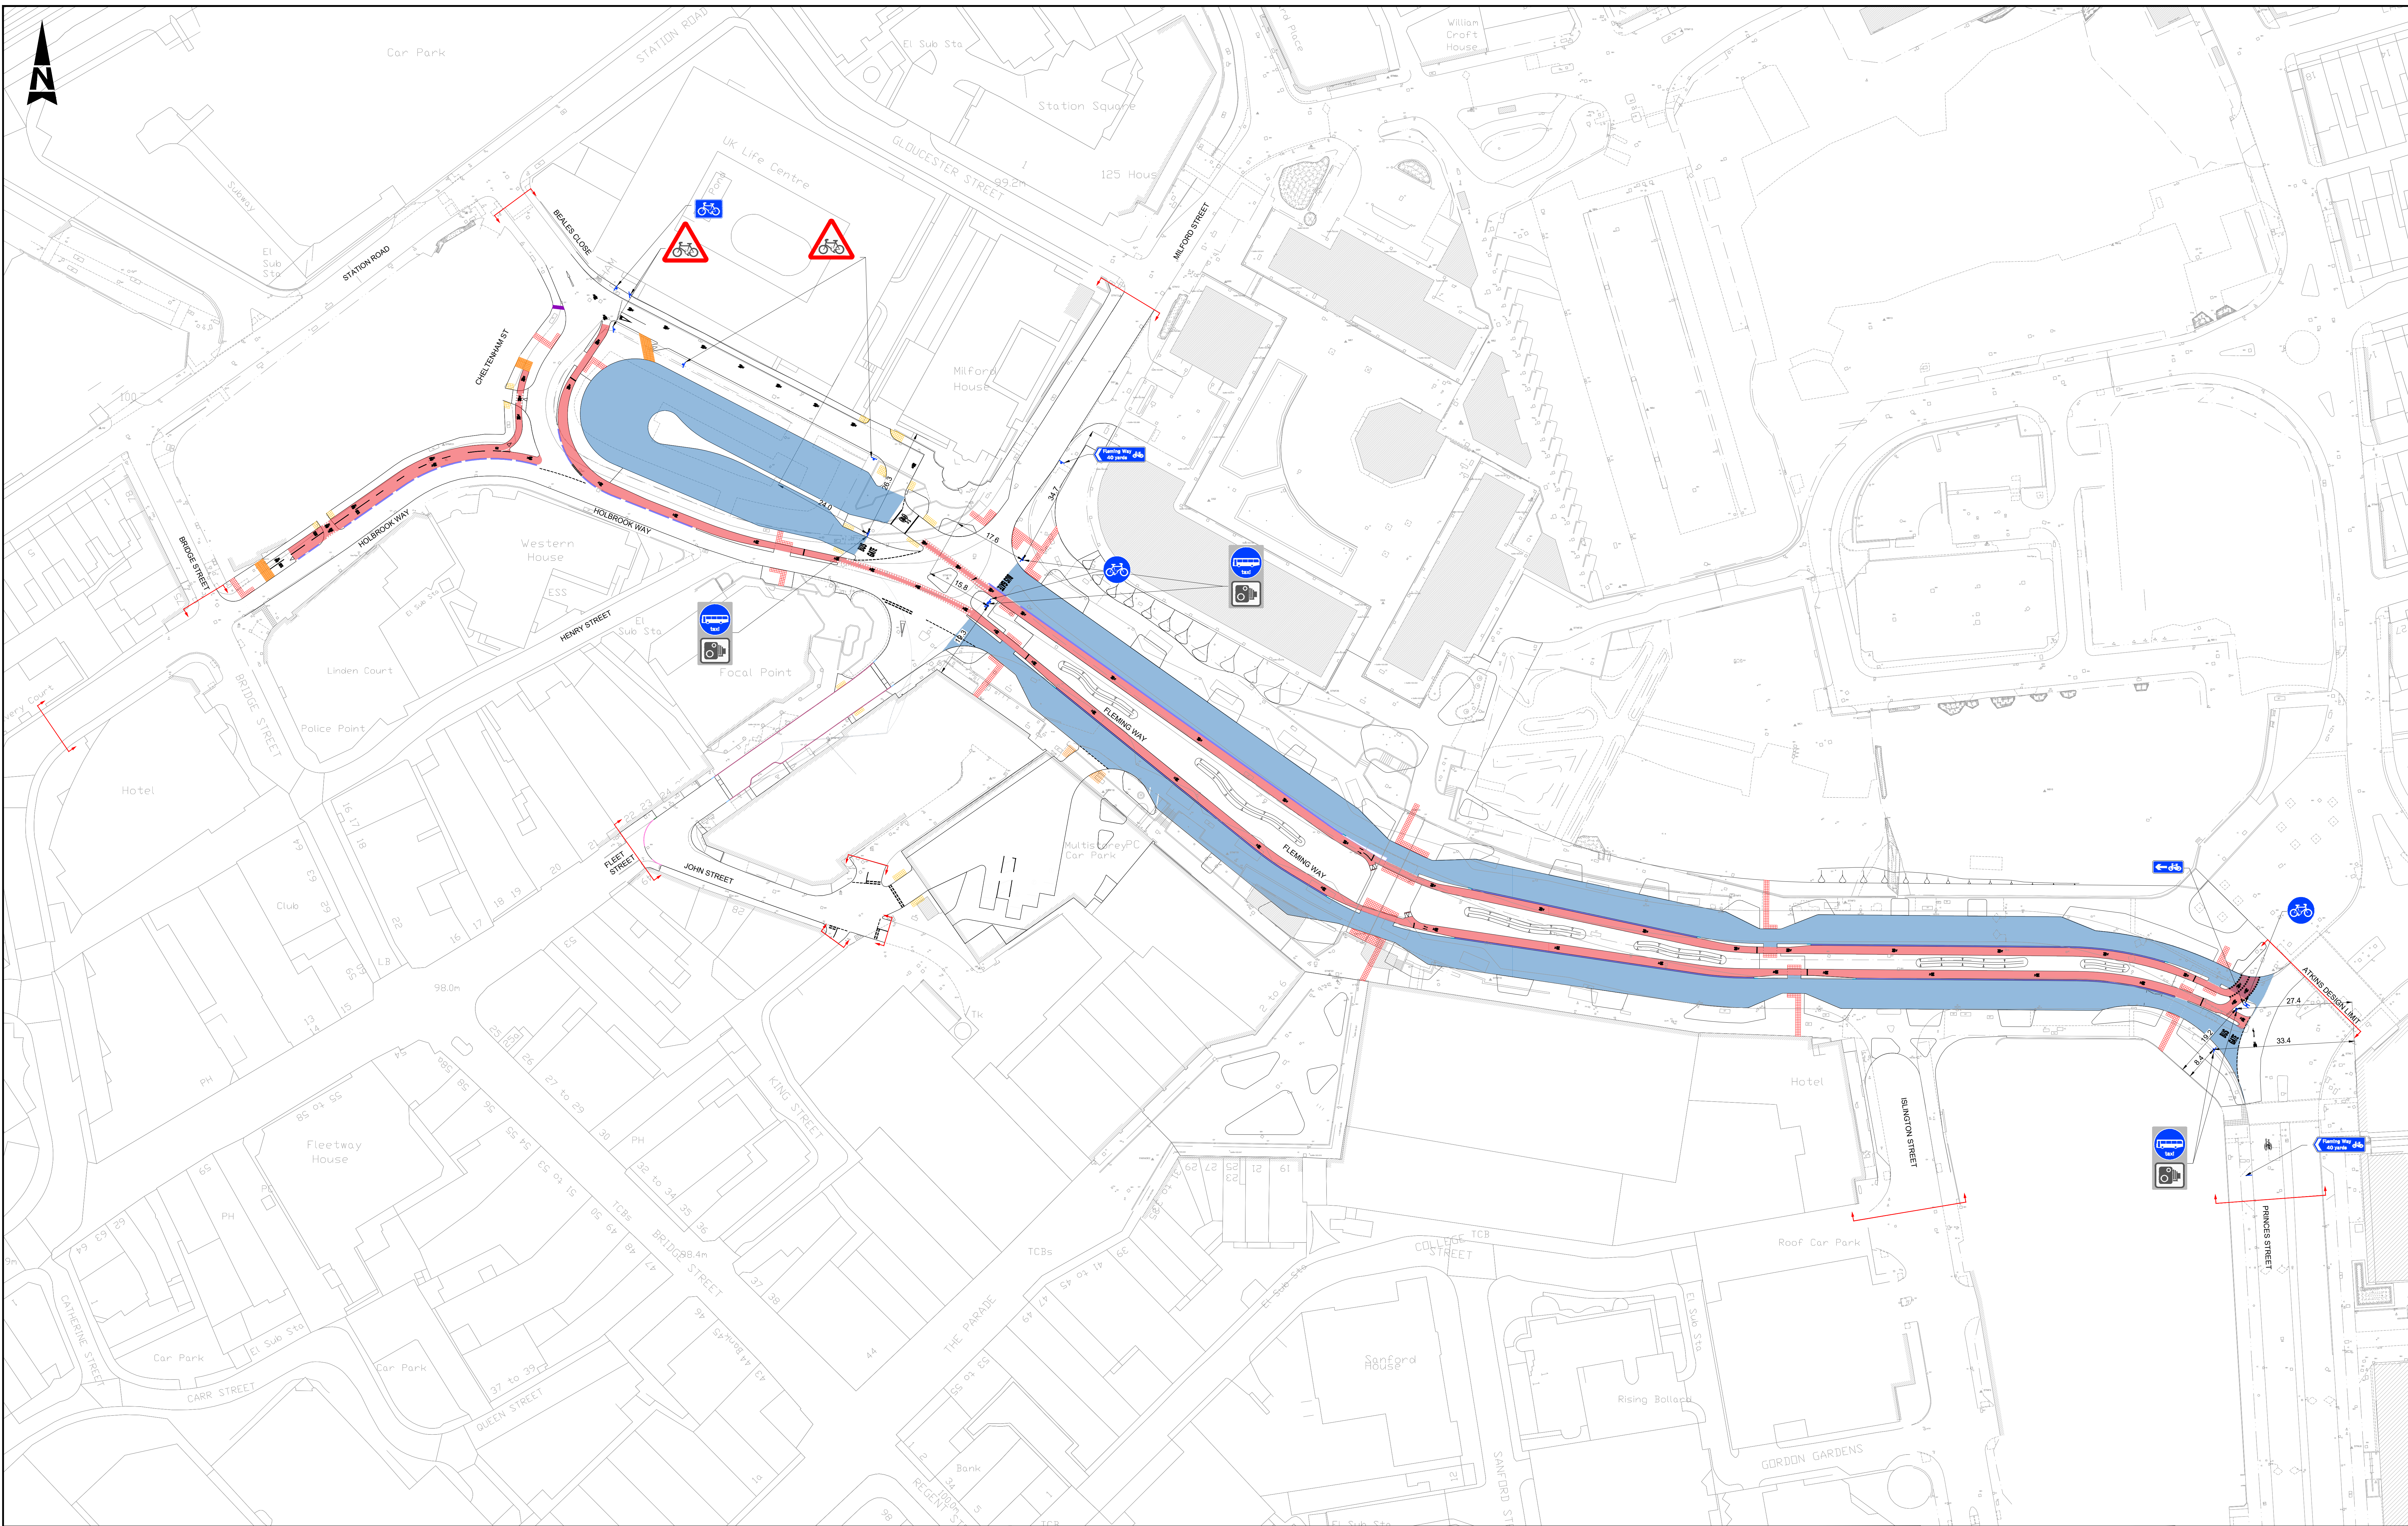


SAFETY, HEALTH AND ENVIRONMENTAL INFORMATION	
In addition to the hazards/risks normally associated with the types of work detailed on this drawing, note the following significant residual risks (Reference shall also be made to the design hazard log).	
Construction	NONE
Maintenance / Cleaning	NONE
Use	NONE
Decommissioning / Demolition	NONE

- NOTES:**
- DO NOT SCALE FROM THIS DRAWING.
 - ALL DIMENSIONS ARE IN METRES UNLESS OTHERWISE STATED.
 - PROPOSED ROAD MARKINGS ARE AS PER TSRGD 2016 & SUBSEQUENT AMENDMENTS AND TRAFFIC SIGNS MANUAL.

KEY:	
	EXISTING SIGN TO BE RETAINED
	PROPOSED SIGN WITH POST
	VEHICLE ACTIVATED SIGN (VAS)
	PROPOSED SIGN FACE
	PROPOSED MORPETH BOLLARD
	PROPOSED REFLECTORIZED BOLLARD
	PROPOSED NEOPOLITAN BOLLARD
	PROPOSED STREET NAME PLATE

	EXISTING SIGN FACE TO BE RELOCATED WITH NEW POST
	EXISTING STREET PLATE TO BE RETAINED
	HAZARD WARNING TRIANGLE
	SITE EXTENTS
	CYCLEWAY
	BUS GATE ROUTES

Description						
Status	Revision	Drawn	Checked	Reviewed	Authorised	Issue Date
Description FOR APPROVAL						
Status	Revision	Drawn	Checked	Reviewed	Authorised	Issue Date
A1	C01	Drawn	RW	Checked	JS	10/03/25
Description ADDRESSING CLIENT'S TRO COMMENTS						
Status	Revision	Drawn	Checked	Reviewed	Authorised	Issue Date
A1	C02	Drawn	JF	Checked	RW	24/03/25
Description Addition of cycle markings & signs + hatching						
Status	Revision	Drawn	Checked	Reviewed	Authorised	Issue Date
A1	C03	Drawn	RW	Checked	JF	23/04/25

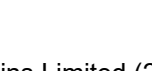Drawing Submitter		Status	Project Title	
APPROVED - PUBLISHED		A1	Fleming Way Bus Boulevard	
 Member of the SNC-Lavalin Group		Drawing Title		
Epsom Gateway Ashley Avenue Epsom Surrey KT18 5AL Tel: +44 (0)1372 726140 Fax: +44 (0)1372 740055 www.atkinsglobal.com		TRO APPLICATION DRAWING BUS GATE		
Copyright © Atkins Limited (2018)		Drawing Number:		
 Swindon BOROUGH COUNCIL		Project: FWB Blvd - ATK - HSN - FWML - SC - KK - 000003		
		location: Type Role Number		
		Original Scale: 1:500 Project Ref. No. 5167597 Sheet 1 of 1 Rev: CO		