


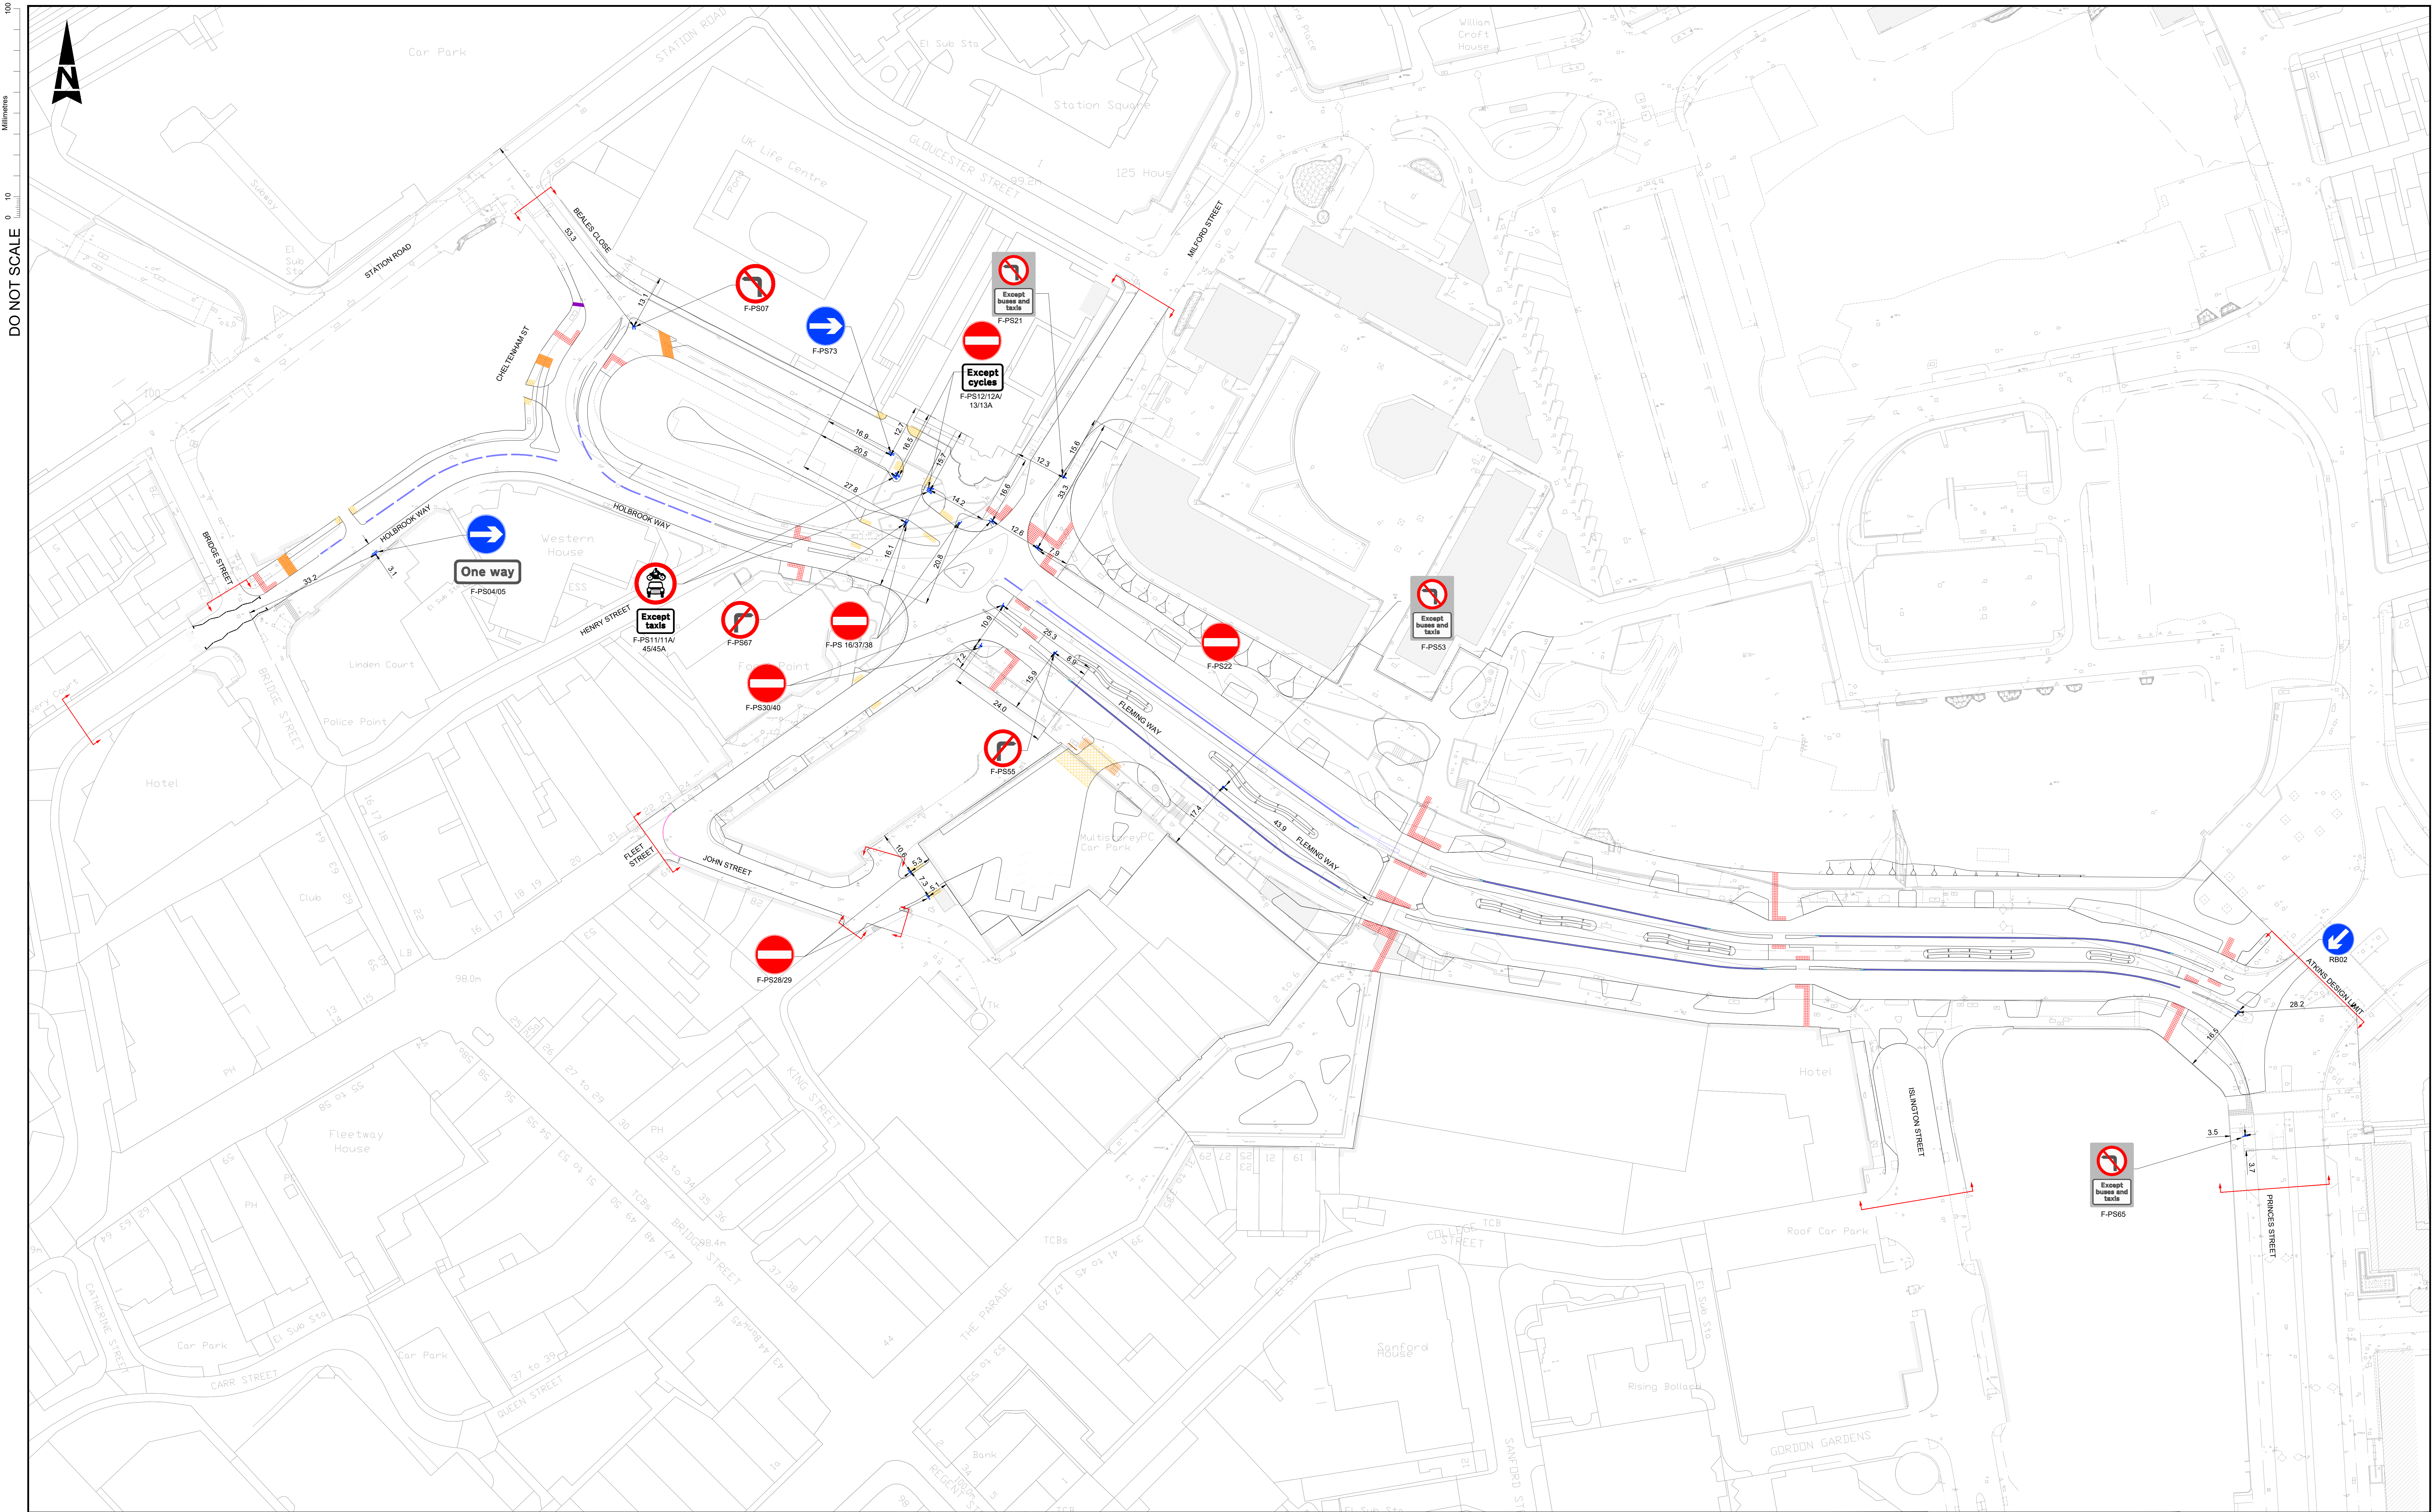

SAFETY, HEALTH AND ENVIRONMENTAL INFORMATION In addition to the hazards/risks normally associated with the types of work detailed on this drawing, note the following significant residual risks. (Reference shall also be made to the design hazard log). Construction NONE Maintenance / Cleaning NONE Use NONE Decommissioning / Demolition NONE		NOTES: 1. DO NOT SCALE FROM THIS DRAWING. 2. ALL DIMENSIONS ARE IN METRES UNLESS OTHERWISE STATED. 3. PROPOSED ROAD MARKINGS ARE AS PER TSRGD 2016 & SUBSEQUENT AMENDMENTS AND TRAFFIC SIGNS MANUAL.		KEY: EXISTING SIGN TO BE RETAINED PROPOSED SIGN WITH POST VEHICLE ACTIVATED SIGN (VAS) PROPOSED SIGN FACE PROPOSED MORPETH BOLLARD PROPOSED REFLECTORIZED BOLLARD PROPOSED NEOPOLITAN BOLLARD PROPOSED STREET NAME PLATE		EXISTING SIGN FACE TO BE RELOCATED WITH NEW POST EXISTING STREET PLATE TO BE RETAINED HAZARD WARNING TRIANGLE SITE EXTENTS		Description Status Revision Drawn Checked Reviewed Authorised Issue Date Description Status Revision Drawn Checked Reviewed Authorised Issue Date Description Description FOR APPROVAL Status Revision Drawn Checked Reviewed Authorised Issue Date A1 Revision C01 Drawn RW Checked JS Reviewed MAN Authorised Issue Date 10/03/25		Drawing Submitter APPROVED - PUBLISHED Status A1 Project Title Fleming Way Bus Boulevard ATKINS Member of the SNC-Lavalin Group Epsom Gateway Ashby Avenue Epsom Surrey KT18 5AL Tel: +44 (0)1372 726140 Fax: +44 (0)1372 740055 www.atkinsglobal.com Copyright © Atkins Limited (2018) Client Swindon BOROUGH COUNCIL Drawing Number Project Volume FWB Blvd ATK HSN SC - KK - 000002 FWML Type Issue Number Original Size: A0 Scale: 1:500 Project Ref. No: 0167597 Sheet: 1 of 1 Rev: C01	
---	--	--	--	---	--	---	--	--	--	--	--