


DO NOT SCALE

Millimetres

0 10 100

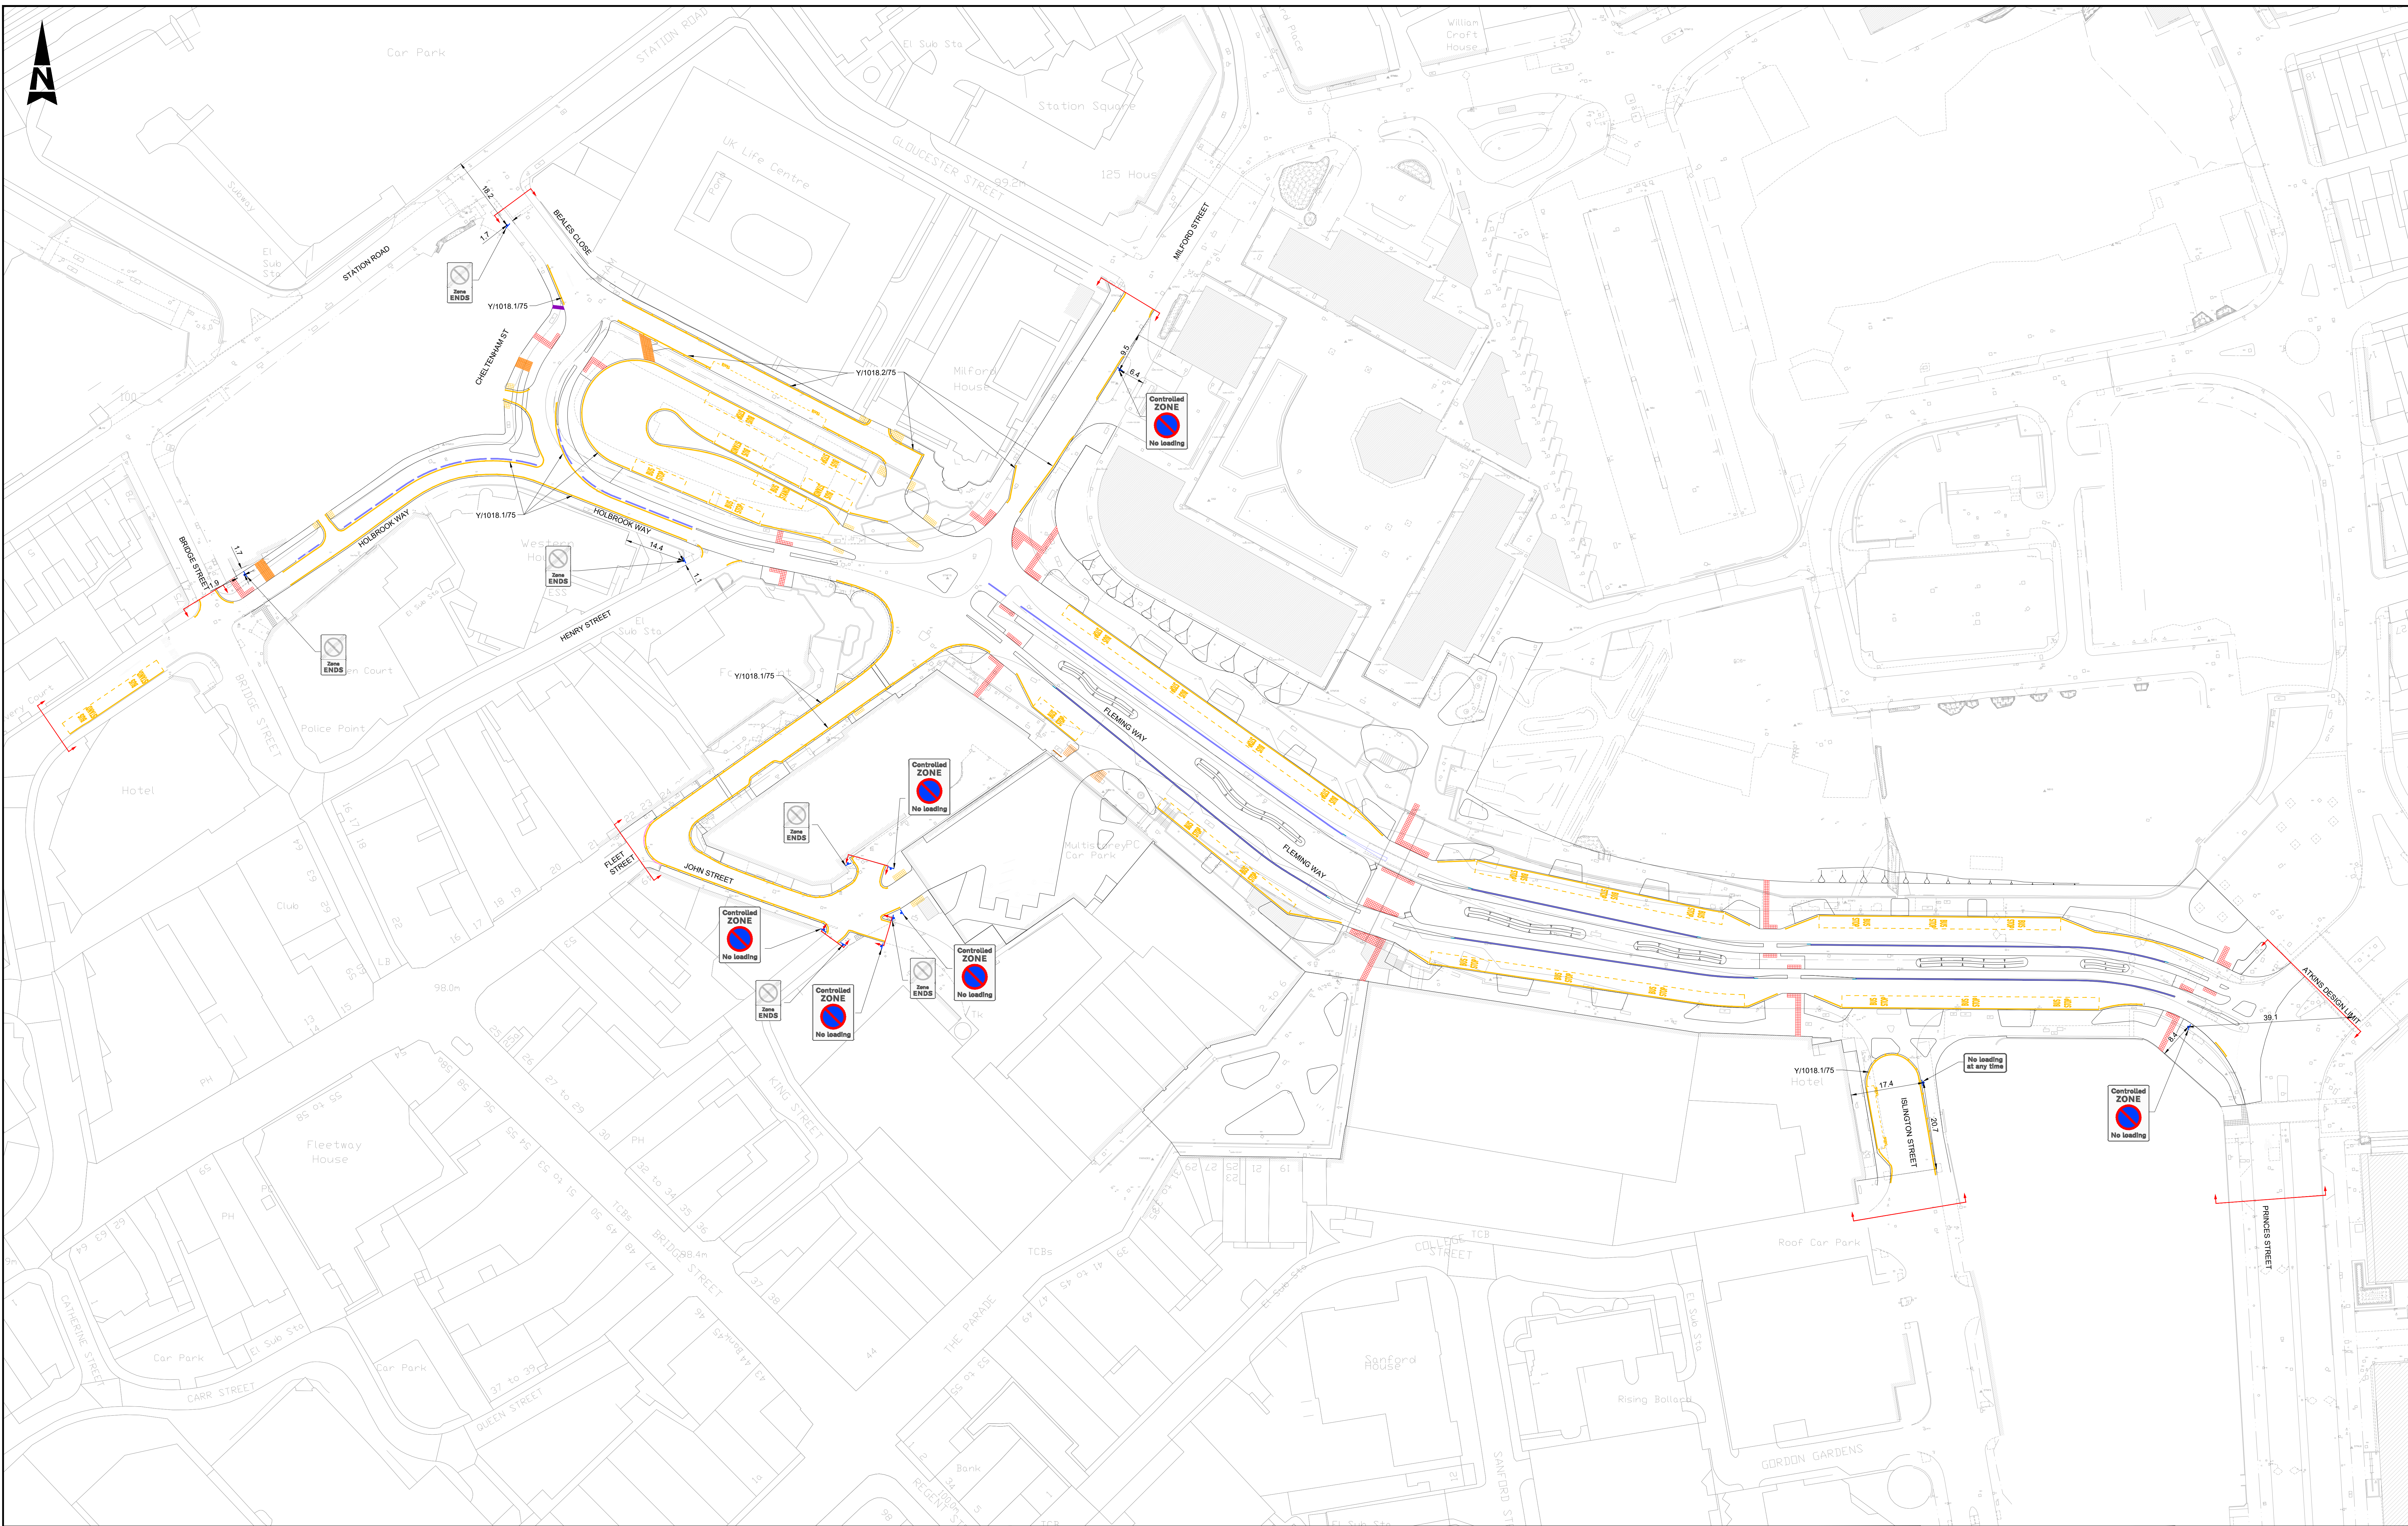

SAFETY, HEALTH AND ENVIRONMENTAL INFORMATION	
In addition to the hazards/risks normally associated with the types of work detailed on this drawing, note the following significant residual risks (Reference shall also be made to the design hazard log).	
Construction	NONE
Maintenance / Cleaning	NONE
Use	NONE
Decommissioning / Demolition	NONE

- NOTES:**
- DO NOT SCALE FROM THIS DRAWING.
 - ALL DIMENSIONS ARE IN METRES UNLESS OTHERWISE STATED.
 - PROPOSED ROAD MARKINGS ARE AS PER TSRGD 2016 & SUBSEQUENT AMENDMENTS AND TRAFFIC SIGNS MANUAL.

KEY:	
	EXISTING SIGN TO BE RETAINED
	PROPOSED SIGN WITH POST
	VEHICLE ACTIVATED SIGN (VAS)
	PROPOSED SIGN FACE
	PROPOSED MORPETH BOLLARD
	PROPOSED REFLECTORIZED BOLLARD
	PROPOSED NEOPOLITAN BOLLARD
	PROPOSED STREET NAME PLATE

EXISTING SIGN FACE TO BE RELOCATED WITH NEW POST
EXISTING STREET PLATE TO BE RETAINED
HAZARD WARNING TRIANGLE
SITE EXTENTS

Description						
Status	Revision	Drawn	Checked	Reviewed	Authorised	Issue Date
Description						
Status	Revision	Drawn	Checked	Reviewed	Authorised	Issue Date
Description						
Status	Revision	Drawn	Checked	Reviewed	Authorised	Issue Date
Description						
FOR APPROVAL						
Status	Revision	Drawn	Checked	Reviewed	Authorised	Issue Date
A1	C01	RW	JS	MAN	MAN	10/03/25

APPROVED - PUBLISHED

Atkins
Member of the SNC-Lavalin Group

Copyright © Atkins Limited (2018)

Project Title

Fleming Way Bus Boulevard

Drawing Title

TRO APPLICATION DRAWING
CONTROL PARKING ZONE

Drawing Number

FWB Blvd - ATK - HSN -

Location

FWML

Original Size

A0

Scale

1:500

Project Ref. No.

5167597

Sheet

1 of 1

Rev.

C01