


DO NOT SCALE

Millimetres

0 10 100

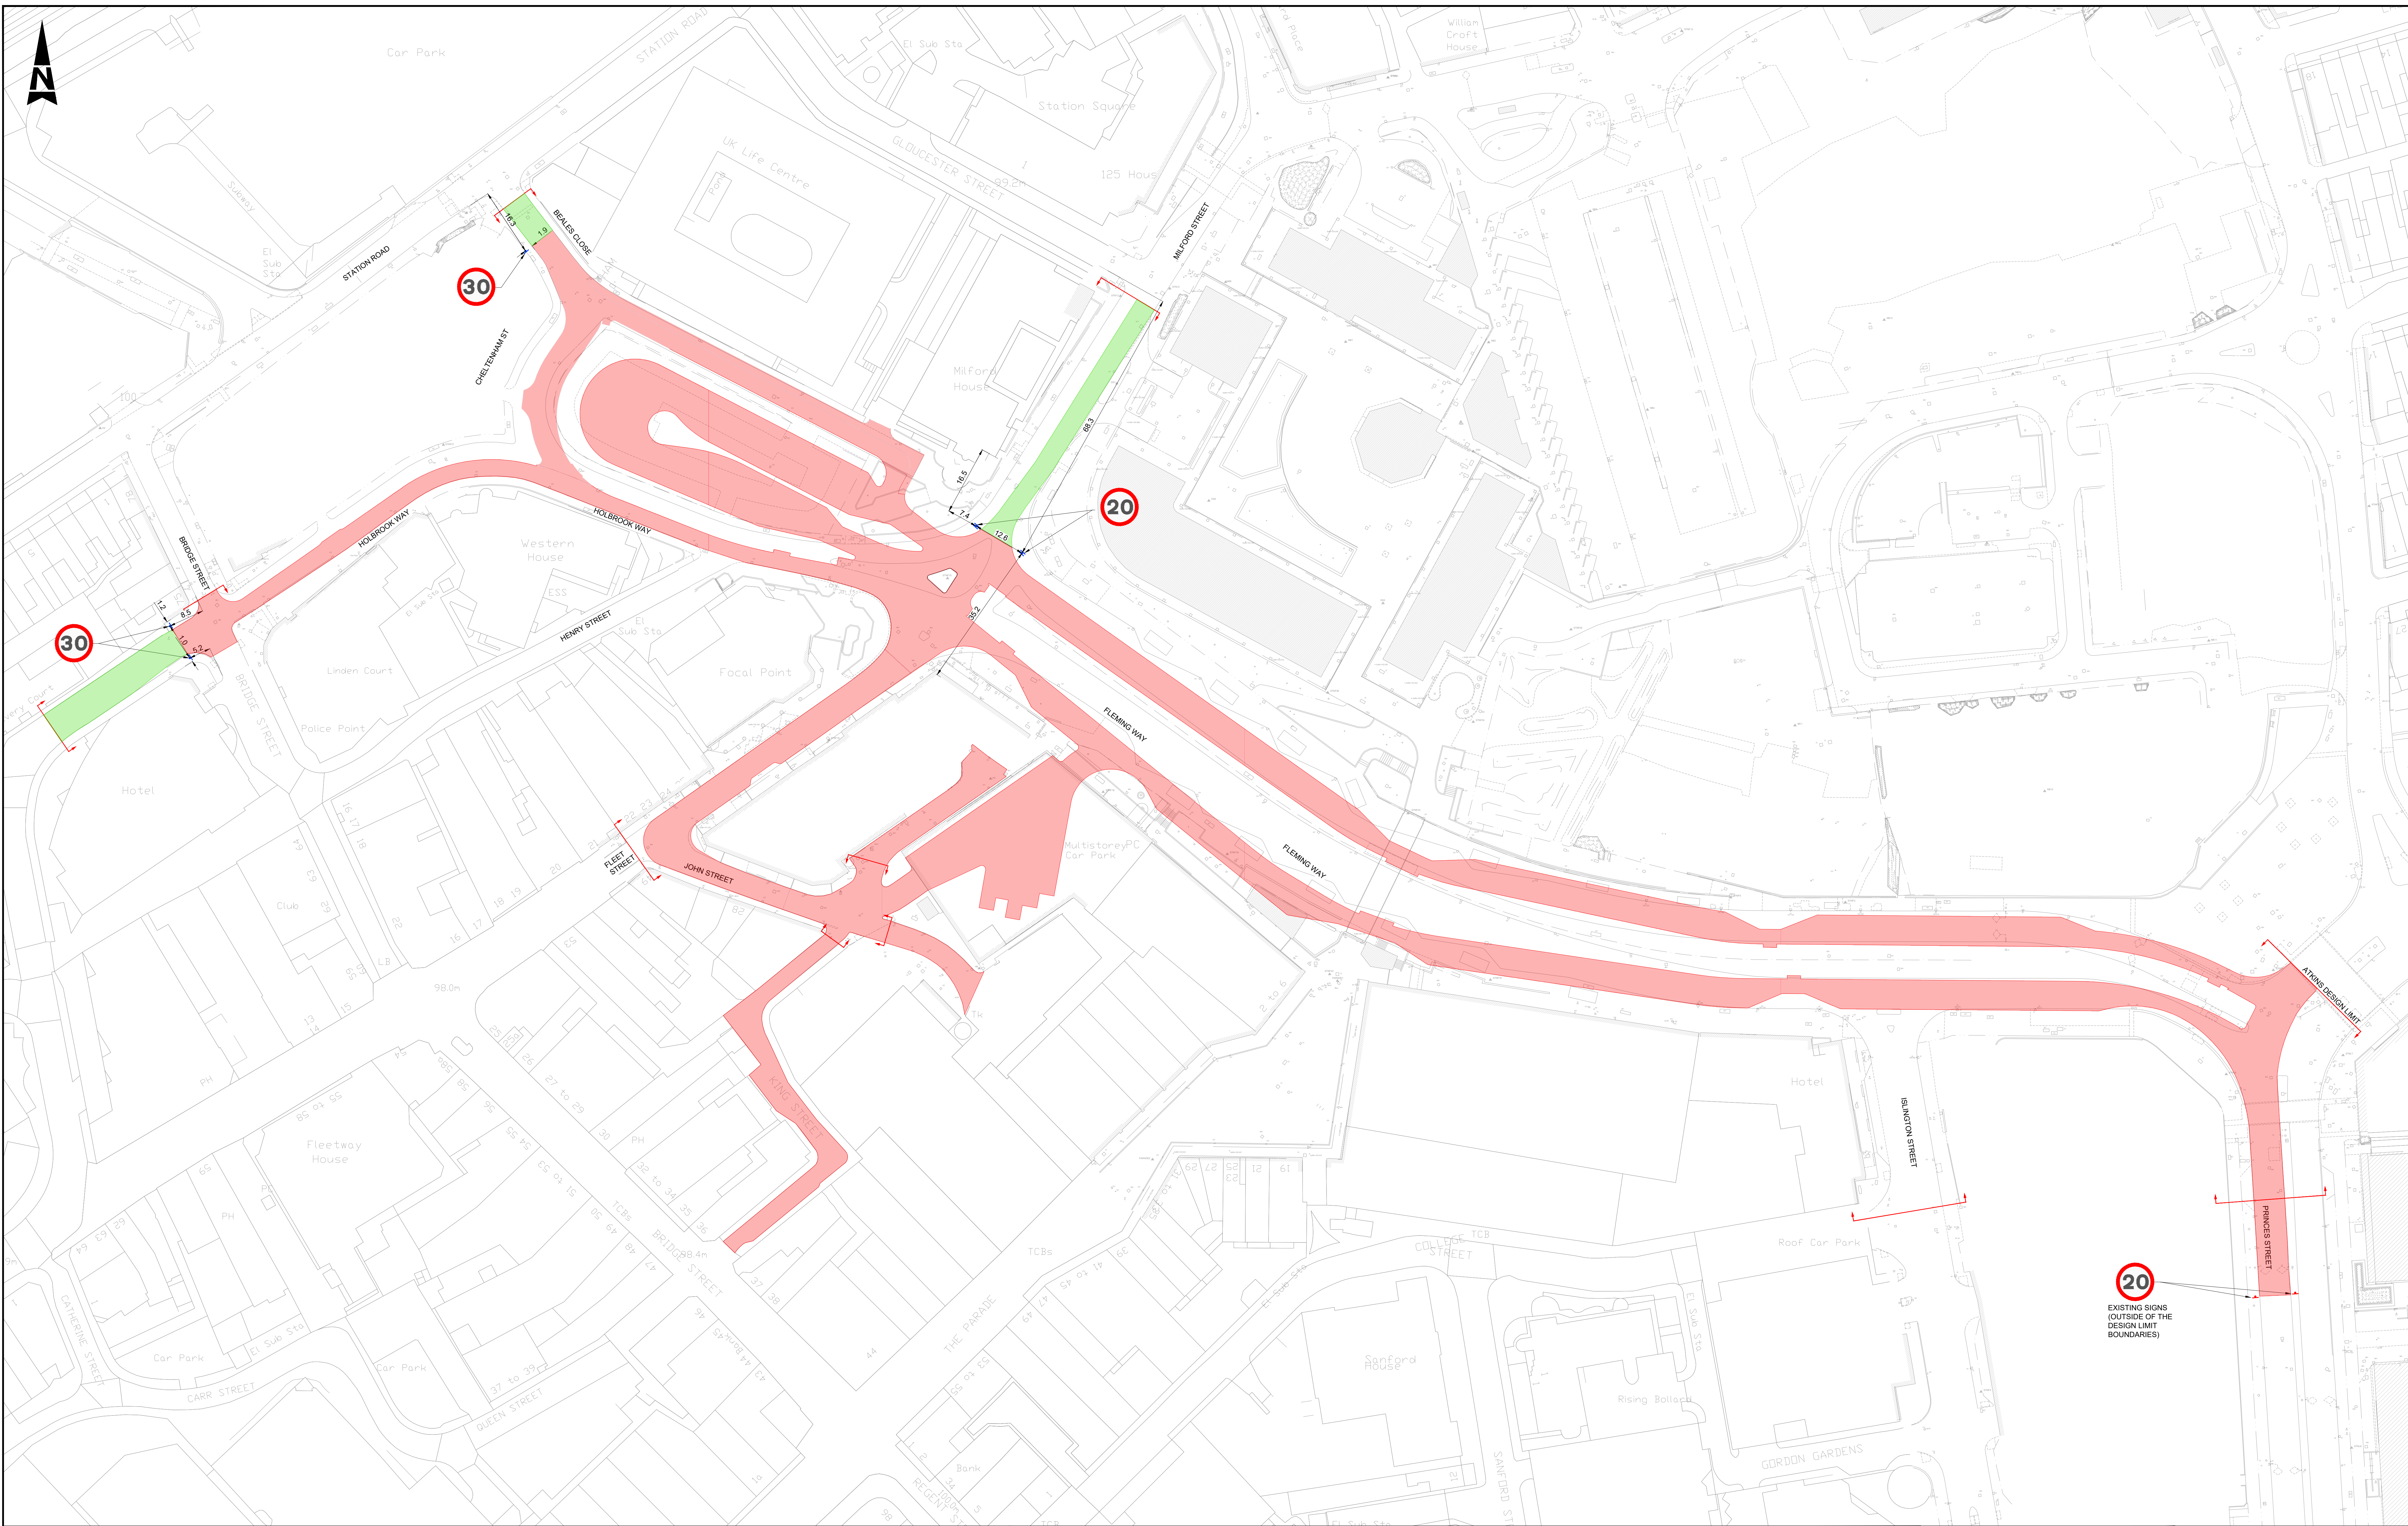

SAFETY, HEALTH AND ENVIRONMENTAL INFORMATION	
In addition to the hazards/risks normally associated with the types of work detailed on this drawing, note the following significant residual risks (Reference shall also be made to the design hazard log).	
Construction	NONE
Maintenance / Cleaning	NONE
Use	NONE
Decommissioning / Demolition	NONE

- NOTES:**
- DO NOT SCALE FROM THIS DRAWING.
 - ALL DIMENSIONS ARE IN METRES UNLESS OTHERWISE STATED.
 - PROPOSED ROAD MARKINGS ARE AS PER TSRGD 2016 & SUBSEQUENT AMENDMENTS AND TRAFFIC SIGNS MANUAL.

KEY:	
	SPEED LIMIT 20mph
	SPEED LIMIT 30mph
	EXISTING SIGN TO BE RETAINED
	PROPOSED SIGN WITH POST
	VEHICLE ACTIVATED SIGN (VAS)
	PROPOSED SIGN FACE
	PROPOSED MORPETH BOLLARD
	PROPOSED REFLECTORIZED BOLLARD

PROPOSED NEOPOLITAN BOLLARD
PROPOSED STREET NAME PLATE
EXISTING SIGN FACE TO BE RELOCATED WITH NEW POST
EXISTING STREET PLATE TO BE RETAINED
HAZARD WARNING TRIANGLE
SITE EXTENTS

Description						
Status	Revision	Drawn	Checked	Reviewed	Authorised	Issue Date
Description FOR APPROVAL						
Status	Revision	Drawn	Checked	Reviewed	Authorised	Issue Date
A1	C01	Drawn	JS	MAN	MAN	10/03/25
Description ADDRESSING CLIENT'S COMMENTS.						
Status	Revision	Drawn	Checked	Reviewed	Authorised	Issue Date
A1	C02	Drawn	JF	RW	MAN	17/03/25
Description ADDRESSING CLIENT'S TRO COMMENTS.						
Status	Revision	Drawn	Checked	Reviewed	Authorised	Issue Date
A1	C03	Drawn	JF	RW	MAN	24/03/25

ATKINS
Member of the SNC-Lavalin Group

Epsom Gateway
Ashley Avenue
Epsom
Surrey
KT18 5AL
Tel: +44 (0)1372 726140
Fax: +44 (0)1372 740055
www.atkinsglobal.com

SWINDON
BOROUGH COUNCIL

Copyright © Atkins Limited (2018)

APPROVED - PUBLISHED

A1

Project Title

Fleming Way Bus Boulevard

Drawing Title

TRO APPLICATION DRAWING
SPEED LIMIT SIGNS

Drawing Number

FWB Blvd - ATK - HSN -
- SC - KK - 000001

Location

FWML

Original Size

A0

Scale

1:500

Project Ref. No.

5167597

Sheet

1 of 1

Rev.

C03