
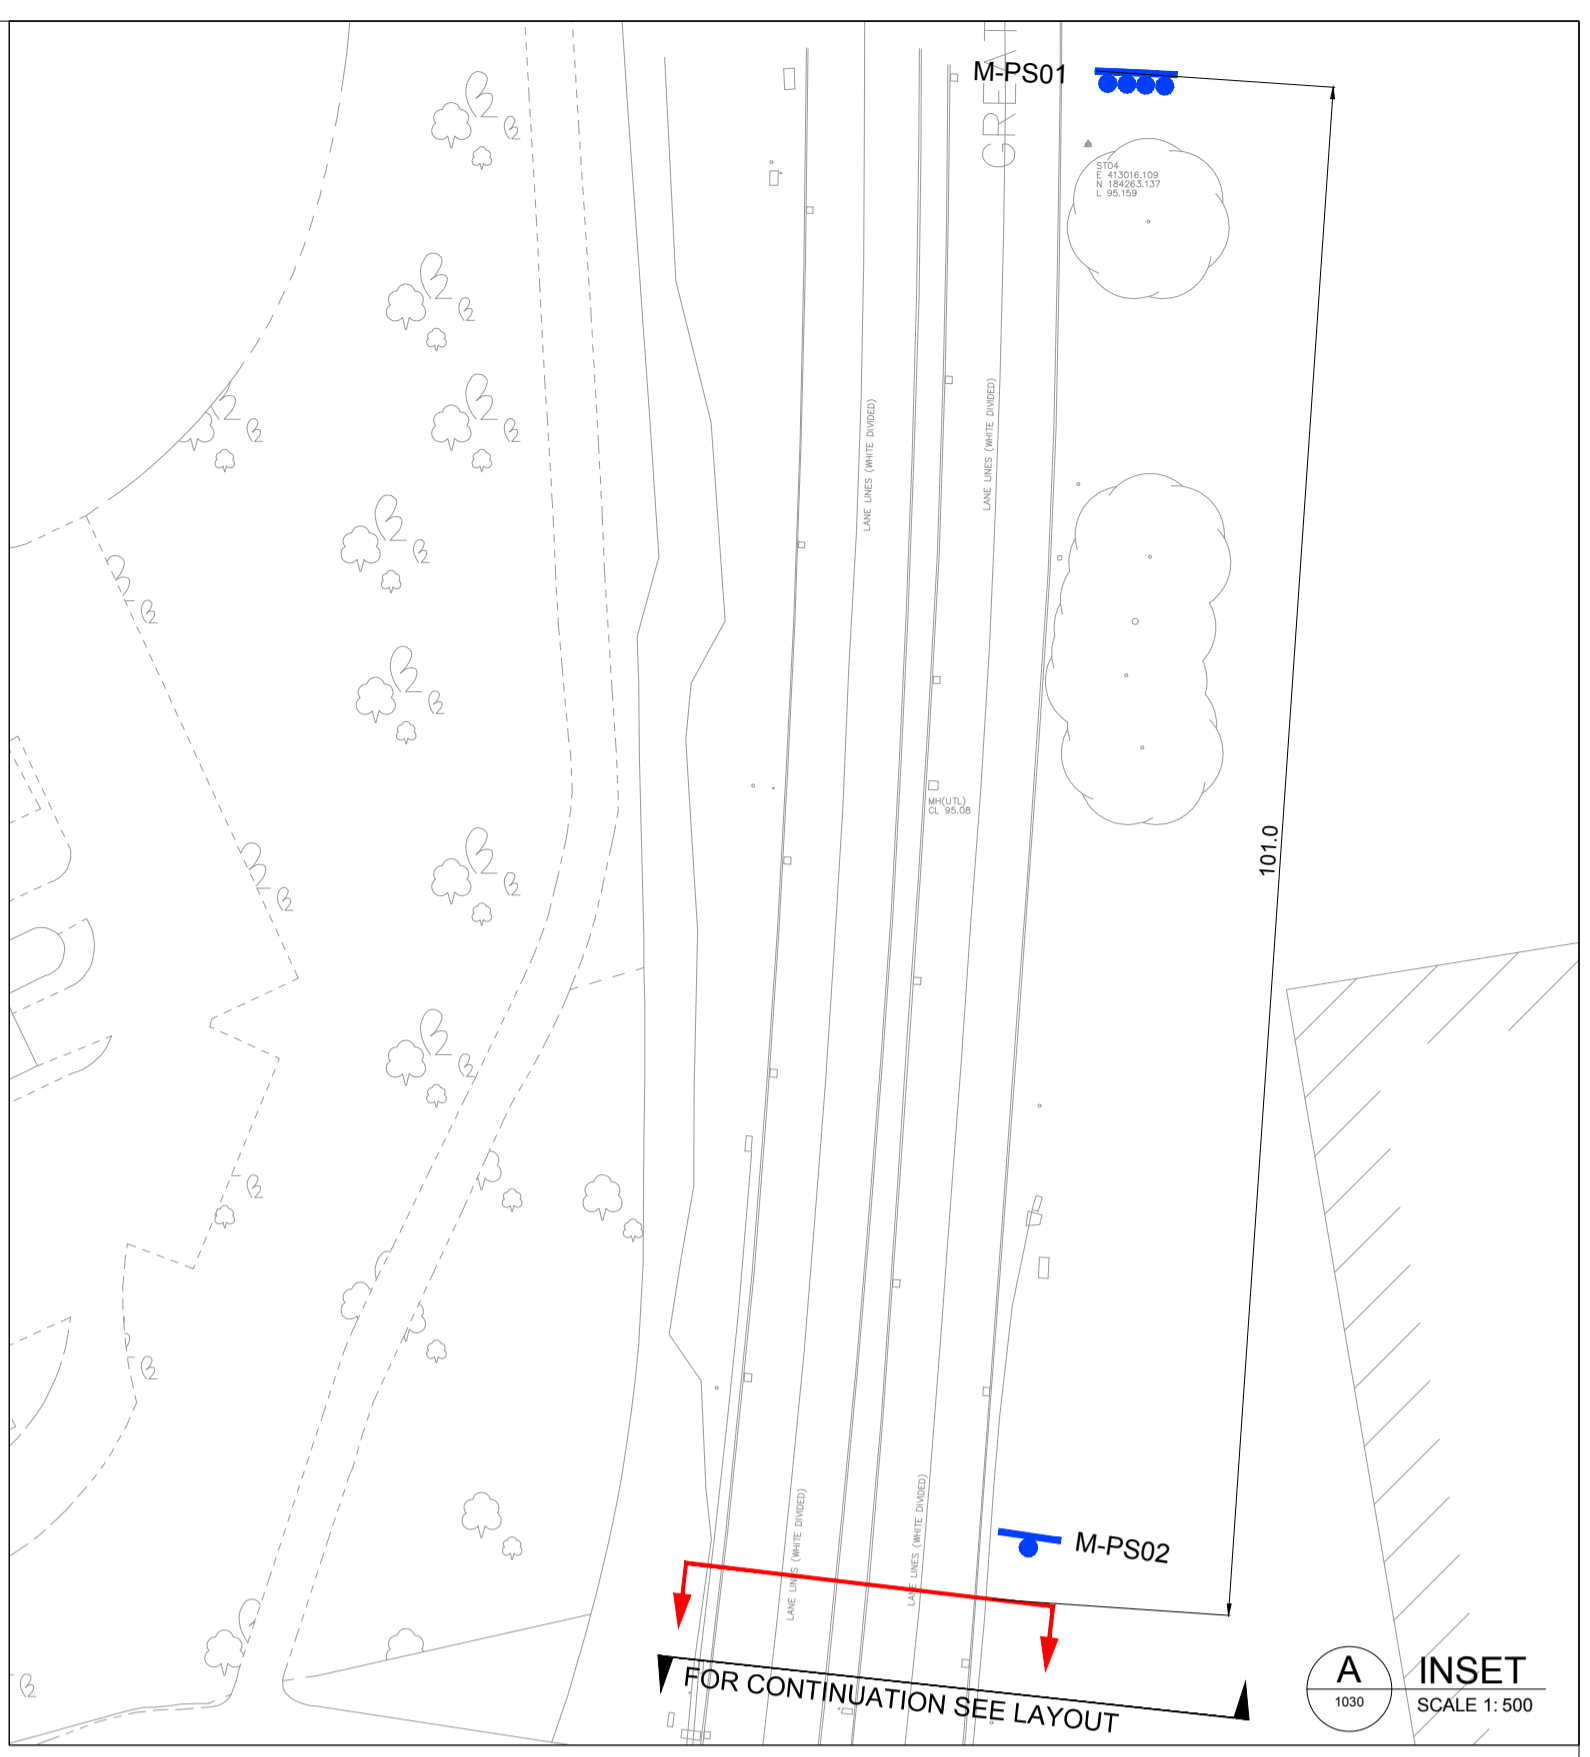


100  
Millimetres  
0 10  
DO NOT SCALE

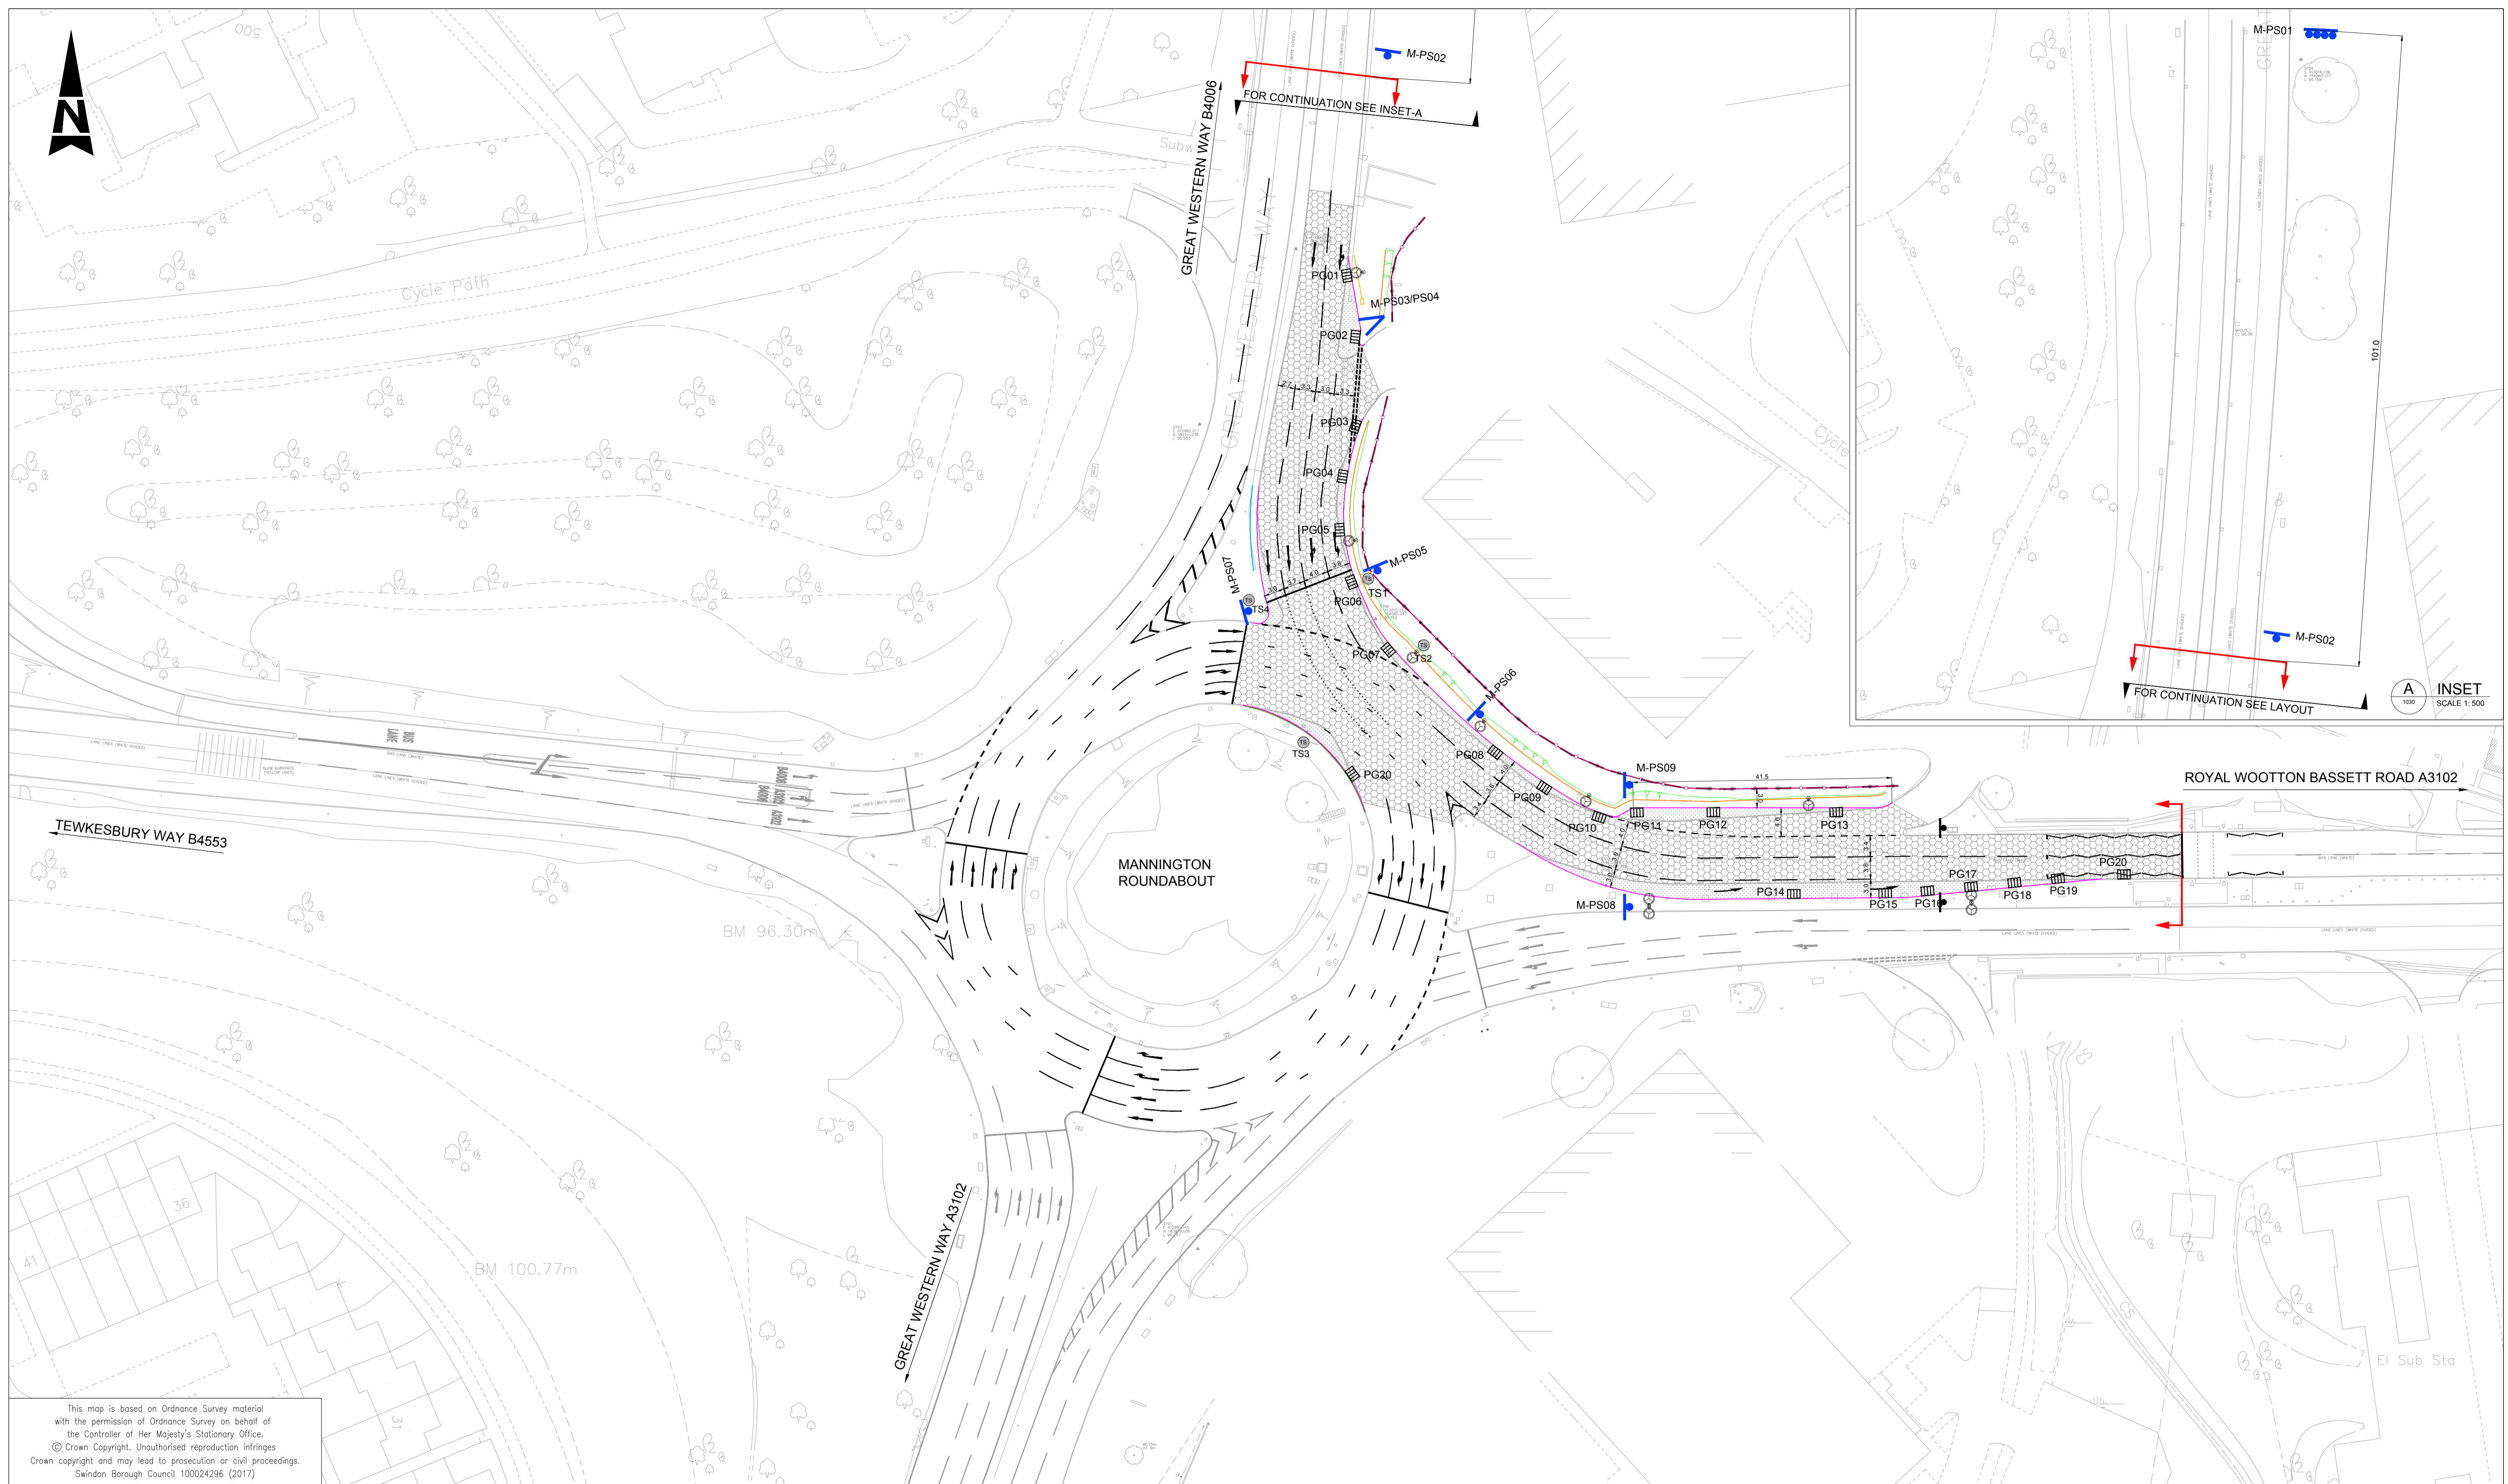

This map is based on Ordnance Survey material with the permission of Ordnance Survey on behalf of the Controller of Her Majesty's Stationary Office. © Crown Copyright. Unauthorised reproduction infringes Crown copyright and may lead to prosecution or civil proceedings. Swindon Borough Council 100024296 (2017)

**SAFETY, HEALTH AND ENVIRONMENTAL INFORMATION**

In addition to the hazards/risks normally associated with the types of work detailed on this drawing, note the following significant residual risks (Reference shall also be made to the design hazard log).
Construction None
Maintenance / Cleaning None
Use None
Decommissioning / Demolition None

**NOTES**

- DO NOT SCALE FROM THIS DRAWING.
- ALL DIMENSIONS ARE IN METRES UNLESS OTHERWISE STATED.

**KEY**

- SBC HIGHWAY BOUNDARY
- PROPOSED FENCE
- PROPOSED KERB
- PROPOSED SAFETY BARRIER
- PROPOSED VERGE
- ANTI-GLARE SCREEN (CHEVROFLEX PRODUCT PLAN BLACK)
- PROPOSED EARTHWORKS
- PROPOSED SIGN / SIGN FACE
- PROPOSED LIGHTING COLUMN
- PGXX PROPOSED GULLY
- PROPOSED CARRIAGEWAY WIDENING
- PROPOSED RESURFACING
- TSXX PROPOSED TRAFFIC SIGNAL

P01.3	RA/DS	UK	JEA	21.06.2018
Comments incorporated				
P01.2	RA/HS	UK	AC	22.05.2018
Kerb Alignment Updated For Vodafone Utility				
P01.1	RA/HS	UK		24.04.2018
Draft Issue				
Rev	Drawn / Des	Checked	Approved	Date
Description				

Drawing Status: **FOR REVIEW AND COMMENTS**

Suitability: **S3**

**ATKINS**

County Gate, County Way  
Trowbridge, Wiltshire England  
BA14 7FJ  
United Kingdom

Tel: +44 (0)1225 730360  
Fax: +44 (0)  
www.atkinsglobal.com

Copyright © Atkins Limited (2017)

Client: **SWINDON BOROUGH COUNCIL**

Project Title: <b>Mannington Roundabout Quality Bus Corridor Highway Improvements</b>				
Drawing Title: <b>GENERAL ARRANGEMENT MANNINGTON ROUNDABOUT - PHASE 3</b>				
Scale: 1:500	Designed / Drawn: HC/RA	Checked: UK	Approved: JEA	Authorised:
Original Size: A1	Date: 24.02.2018	Date: 24.02.2018	Date: 24.02.2018	Date:
Drawing Number: 5160658-ATK-HGN-0100-DR-D-1030	Project:	Originator:	Volume:	Job No: 5160658
Location:	Type:	Role:	Number:	Revision: P01.3

Plotted: Jun 22, 2018 - 2:43pm by: AROR1788