


DO NOT SCALE

Millimetres

0

10

100

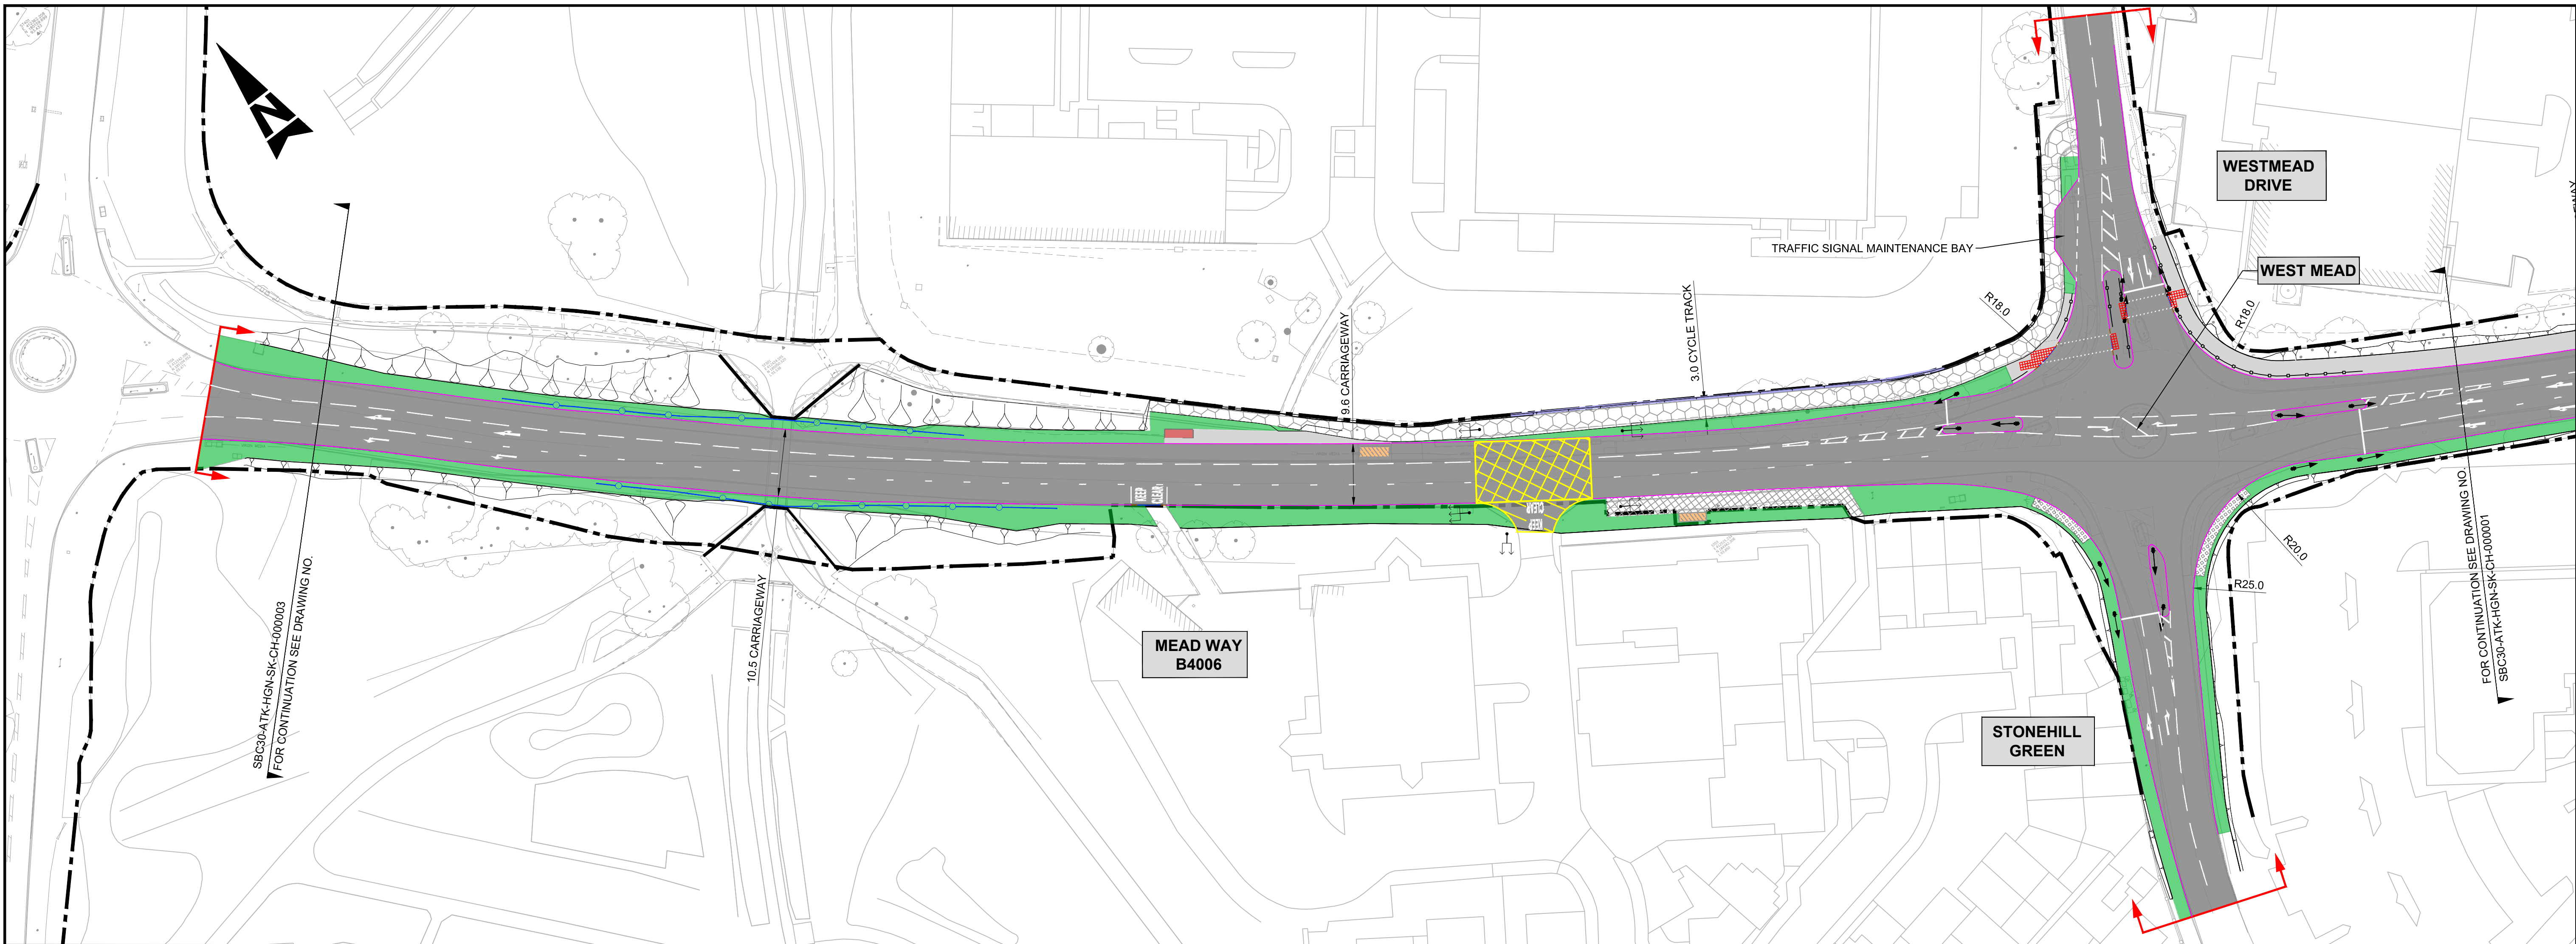

SAFETY, HEALTH AND ENVIRONMENTAL INFORMATION
In addition to the hazards/risks normally associated with the types of work detailed on this drawing, note the following significant residual risks (Reference shall also be made to the design hazard log).
Construction Live traffic, Live utilities, Presence of soil contamination, asbestos, tar and breaking of concrete not known.
Maintenance / Cleaning None
Use None
Decommissioning / Demolition None

- NOTES**
- DO NOT SCALE FROM THIS DRAWING.
 - ALL DIMENSIONS ARE IN METRES UNLESS OTHERWISE STATED.

KEY:	
	HIGHWAY BOUNDARY
	PROPOSED KERB
	PROPOSED DROPPED KERB
	PROPOSED TRANSITION KERB
	PROPOSED BARRIER
	PROPOSED RETAINING WALL
	PROPOSED PEDESTRIAN GUARDRAIL
	PROPOSED CARRIAGEWAY
	PROPOSED CYCLEWAY / FOOTWAY
	PROPOSED VERGE
	PROPOSED ISLAND
	PROPOSED BUS SHELTER
	PROPOSED FOOTWAY
	VERGE OVERRUN
	EXISTING FOOTWAY
	EXISTING BUS SHELTER
	INDICATIVE TRAFFIC SIGNAL
	PROPOSED TACTILE PAVING (CONTROLLED CROSSING)
	PROPOSED WIGWAG SIGNAL WITH AMBER ASPECT
	SITE EXTENTS

Description	Status	Revision	Drawn	Checked	Reviewed	Authorised	Issue Date
Description	Status	Revision	Drawn	Checked	Reviewed	Authorised	Issue Date
Drawing Suitability	WORK IN PROGRESS	Status	S0	Project Title	Swindon Borough Council Mead Way Stage 2
 Member of the SNC-Lavalin Group				Drawing Title	General Arrangement Public Information
Copyright © Atkins Limited (2017)				Drawing Number	SBC30
Client				Project	ATK - HGN - SK - CH - 000002
				Location	A1
Epsom Gateway Ashley Avenue Epsom Surrey KT18 5AL Tel: +44 (0)1372 726140 Fax: +44 (0)1372 740055 www.atkinsglobal.com				Scale:	1:500
Project Ref. No. 5167511				Sheet:	2 of 3
Rev. P01.1				Rev. P01.1	