


DO NOT SCALE

Millimetres

0 10 100

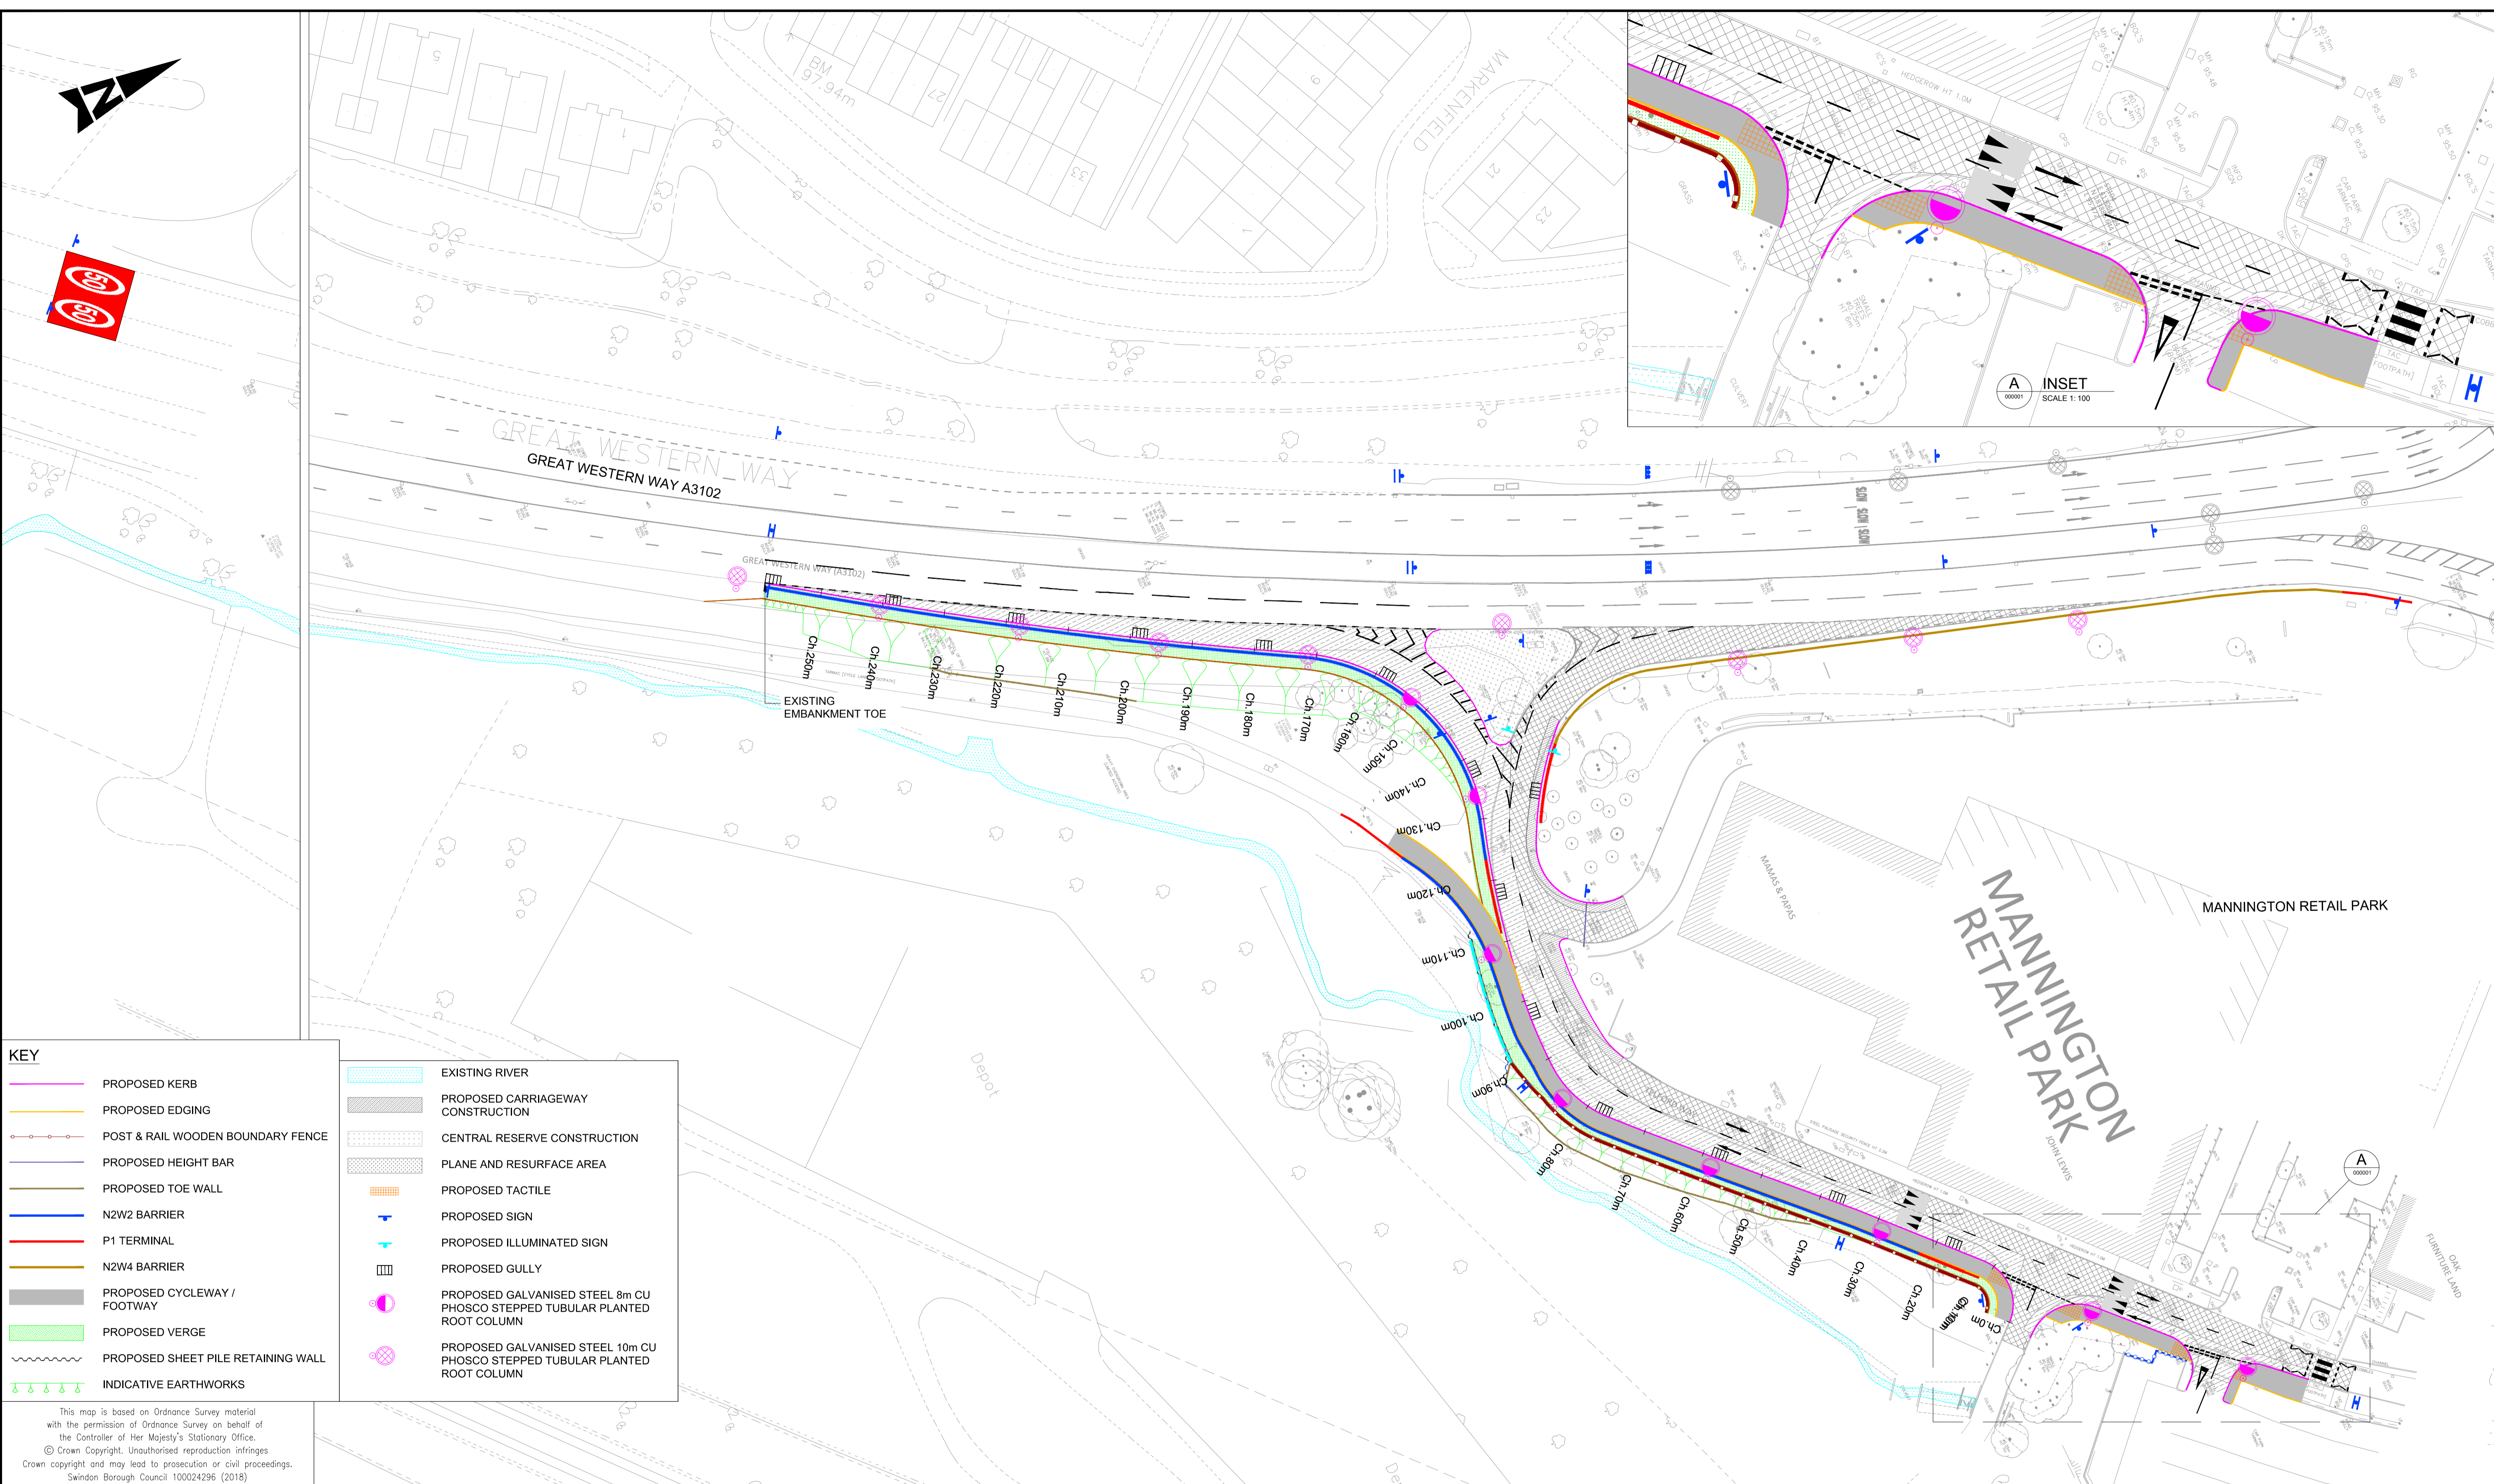

KEY	
	PROPOSED KERB
	PROPOSED EDGING
	POST & RAIL WOODEN BOUNDARY FENCE
	PROPOSED HEIGHT BAR
	PROPOSED TOE WALL
	N2W2 BARRIER
	P1 TERMINAL
	N2W4 BARRIER
	PROPOSED CYCLEWAY / FOOTWAY
	PROPOSED VERGE
	PROPOSED SHEET PILE RETAINING WALL
	INDICATIVE EARTHWORKS
	EXISTING RIVER
	PROPOSED CARRIAGEWAY CONSTRUCTION
	CENTRAL RESERVE CONSTRUCTION
	PLANE AND RESURFACE AREA
	PROPOSED TACTILE
	PROPOSED SIGN
	PROPOSED ILLUMINATED SIGN
	PROPOSED GULLY
	PROPOSED GALVANISED STEEL 8m CU PHOSCO STEPPED TUBULAR PLANTED ROOT COLUMN
	PROPOSED GALVANISED STEEL 10m CU PHOSCO STEPPED TUBULAR PLANTED ROOT COLUMN

This map is based on Ordnance Survey material with the permission of Ordnance Survey on behalf of the Controller of Her Majesty's Stationary Office.
 © Crown Copyright. Unauthorised reproduction infringes Crown copyright and may lead to prosecution or civil proceedings.
 Swindon Borough Council 100024296 (2018)

SAFETY, HEALTH AND ENVIRONMENTAL INFORMATION
In addition to the hazards/risks normally associated with the types of work detailed on this drawing, note the following significant residual risks (Reference shall also be made to the design hazard log).
Construction None
Maintenance / Cleaning None
Use None
Decommissioning / Demolition None

NOTES
1. DO NOT SCALE FROM THIS DRAWING.
2. ALL DIMENSIONS ARE IN METRES UNLESS OTHERWISE STATED.
3. REFER 5160658-ATK-HMK-1200-DR-CH-000001 SERIES FOR ROAD HUMPS LAYOUT.

Description	Status	Revision	Drawn	Checked	Reviewed	Authorised	Issue Date
FOR REVIEW / COMMENT	S3						

ATKINS
 Member of the SNC-Lavalin Group

Epsom Gateway
 Ashley Avenue
 Epsom
 Surrey
 KT18 5AL

Tel: +44 (0)1372 726140
 Fax: +44 (0)1372 740055
 www.atkinsglobal.com

Copyright © Atkins Limited (2017)

Project Title	Project Number	Originator	Volume
Mannington Roundabout Improvement Works	5160658	ATK	HGN
Drawing Title	General Arrangement		
	100	- DR - CH - 000001	
Client	Swindon Borough Council		
Drawing Number	Project	Location	Scale
100	5160658	A1	1:500
Originator	Project Ref. No.	Sheet	Rev
ATK	5160658	1 of 1	P01.1