


DO NOT SCALE

0 10 100
Millimetres

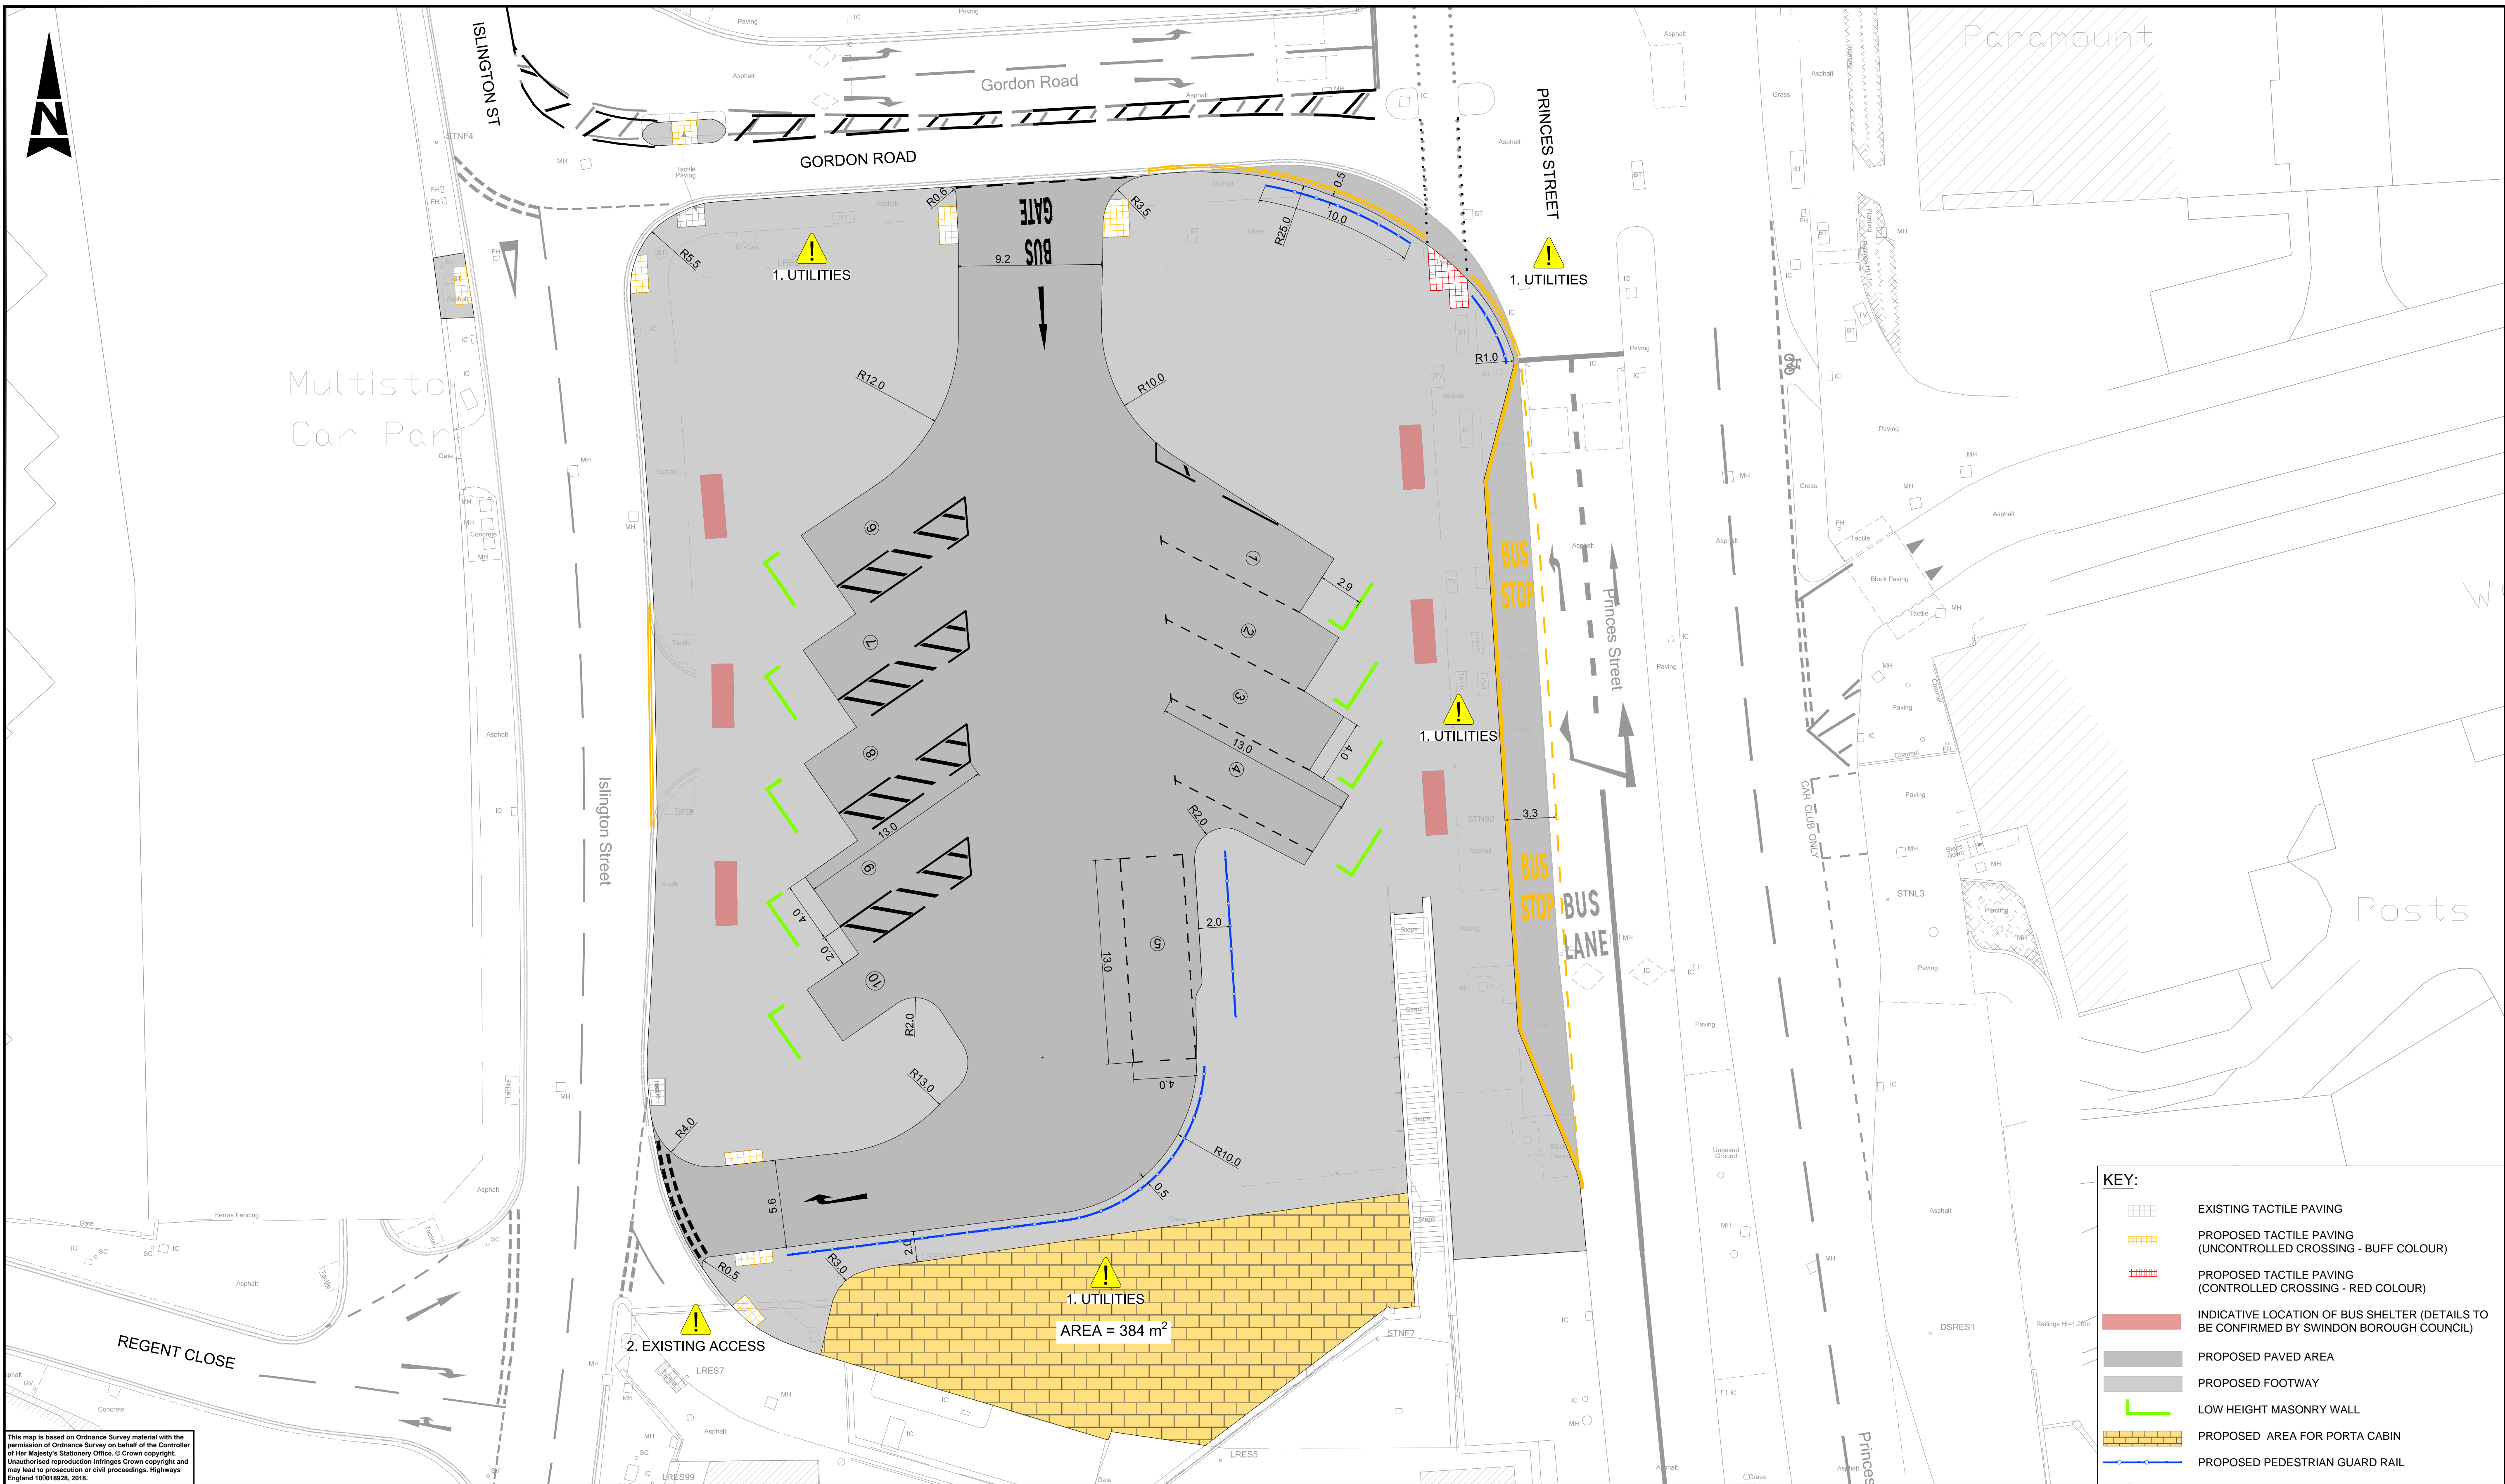

KEY:	
	EXISTING TACTILE PAVING
	PROPOSED TACTILE PAVING (UNCONTROLLED CROSSING - BUFF COLOUR)
	PROPOSED TACTILE PAVING (CONTROLLED CROSSING - RED COLOUR)
	INDICATIVE LOCATION OF BUS SHELTER (DETAILS TO BE CONFIRMED BY SWINDON BOROUGH COUNCIL)
	PROPOSED PAVED AREA
	PROPOSED FOOTWAY
	LOW HEIGHT MASONRY WALL
	PROPOSED AREA FOR PORTA CABIN
	PROPOSED PEDESTRIAN GUARD RAIL

This map is based on Ordnance Survey material with the permission of Ordnance Survey on behalf of the Controller of Her Majesty's Stationary Office. © Crown copyright. Unauthorised reproduction infringes Crown copyright and may lead to prosecution or civil proceedings. Highways England 10/01/2020, 2018.

SAFETY, HEALTH AND ENVIRONMENTAL INFORMATION	
In addition to the hazards/risks normally associated with the types of work detailed on this drawing, note the following significant residual risks (Reference shall also be made to the design hazard log).	
Construction	1. UTILITIES THROUGHOUT THE SCHEME. 2. EXISTING ACCESS.
Maintenance / Cleaning	NA
Use	NA
Decommissioning / Demolition	1. UTILITIES THROUGHOUT THE SCHEME. 2. EXISTING ACCESS.

- NOTES:**
- DO NOT SCALE FROM THIS DRAWING.
 - ALL DIMENSIONS IN METRES UNLESS OTHERWISE STATED.
 - FOR ROAD MARKING DRAWING REFER TO DRAWING NO. FWB BLVD-ATK-HMK-TBI-DR-CH-000001. ALL ROAD MARKINGS ARE REFERENCED TO TSRGD 2016.
 - CANTILEVER SHELTERS TO BE FIXED AT THE PROPOSED PASSENGER WAITING AREAS. TYPES AND DIMENSIONS ARE INDICATIVE AND TO BE AGREED WITH SWINDON BOROUGH COUNCIL.
 - PORTA CABIN DETAILS & UTILITY CONNECTIONS TO BE PROVIDED BY SWINDON BOROUGH COUNCIL OR APPOINTED SUPPLIER.
 - REFER TO DRAWING NO. FWB Blvd-ATK-HKF-TBI-DR-CH-000001 FOR KERBS AND FOOTWAYS.

Description						
Status	Revision	Drawn	Checked	Reviewed	Authorised	Issue Date
Description						
Status	Revision	Drawn	Checked	Reviewed	Authorised	Issue Date
Description						
Description First Issue						
Status	Revision	Drawn	Checked	Reviewed	Authorised	Issue Date
S2	P01	DS	AV	DR	---	09/01/20