



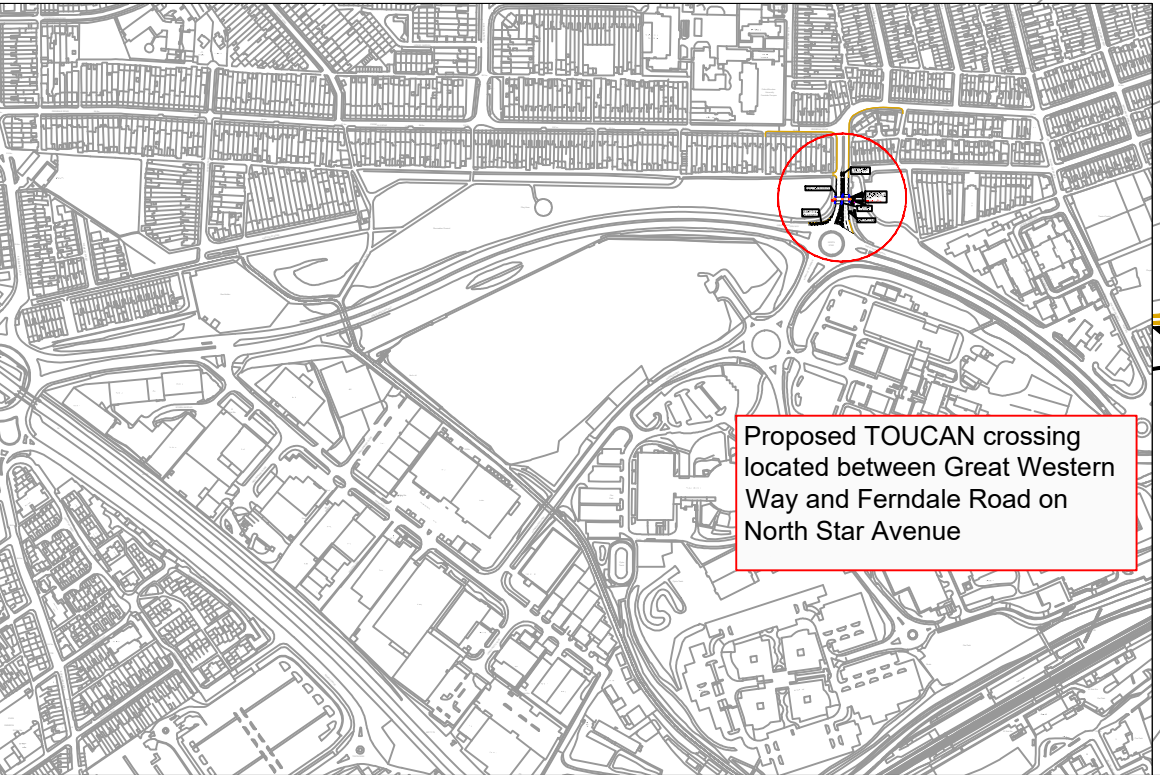


Key

-  Gully
-  Traffic signals cabinet
-  Access chamber
-  4m Traffic signal pole
-  2m Traffic signal pole
-  Traffic signal head
-  Tactile paving

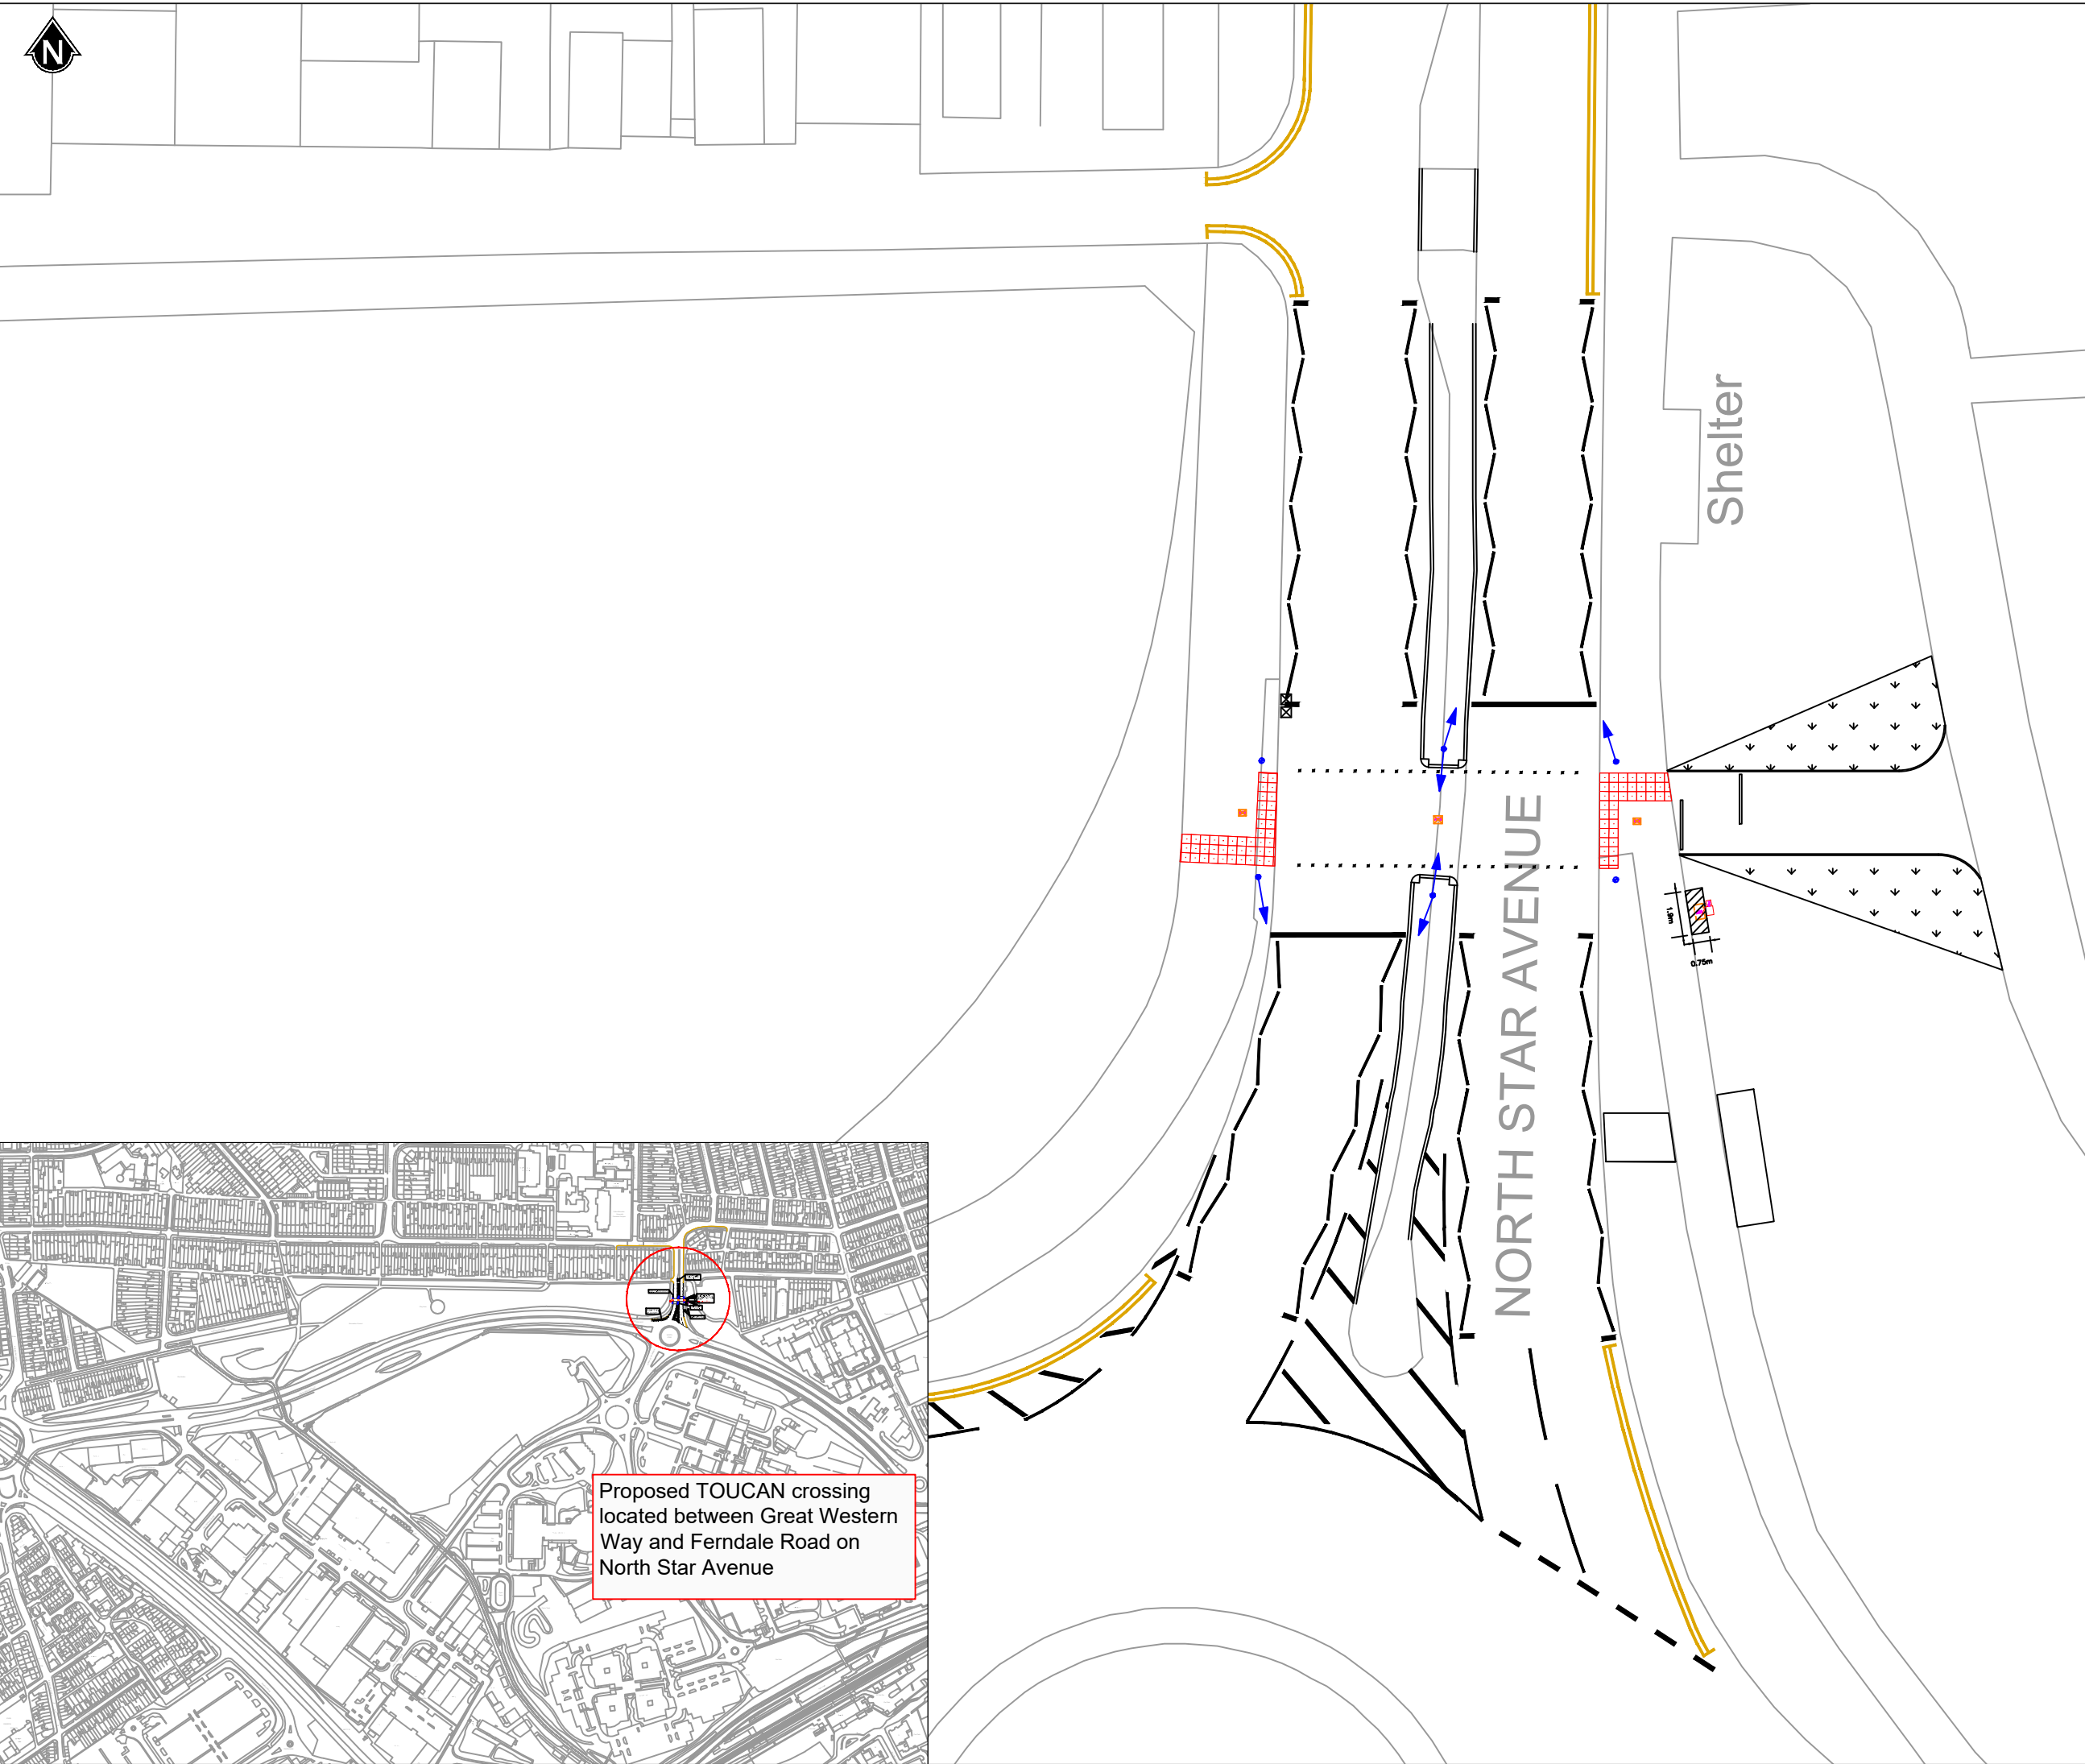

Proposed TOUCAN crossing located between Great Western Way and Ferndale Road on North Star Avenue

This map is reproduced from Ordnance Survey material with the permission of Ordnance Survey on behalf of the Controller of Her Majesty's Stationary Office Crown copyright. Unauthorised reproduction infringes Crown copyright and may lead to prosecution or civil proceedings. Swindon Borough Council 100024296 (2019)

Revisions			
			
Highways & Transport Wat Tyler House West Swindon SN1 2JH Telephone (01793) 463000			
Transport Planning and Traffic Management			
<h2 style="margin: 0;">North Star Avenue</h2> <h3 style="margin: 0;">TOUCAN Crossing Proposal</h3> <p style="margin: 0;">General Arrangement & Location Plan</p>			
Designed	Scale	Date	Revision
TN	NTS	21/08/2020	-
Drawn	Drawing no.		
TN	PCNS-100-05		
Checked	SC		