


Grid and Levels to National Grid
Projection OSTN15 and OSGM15

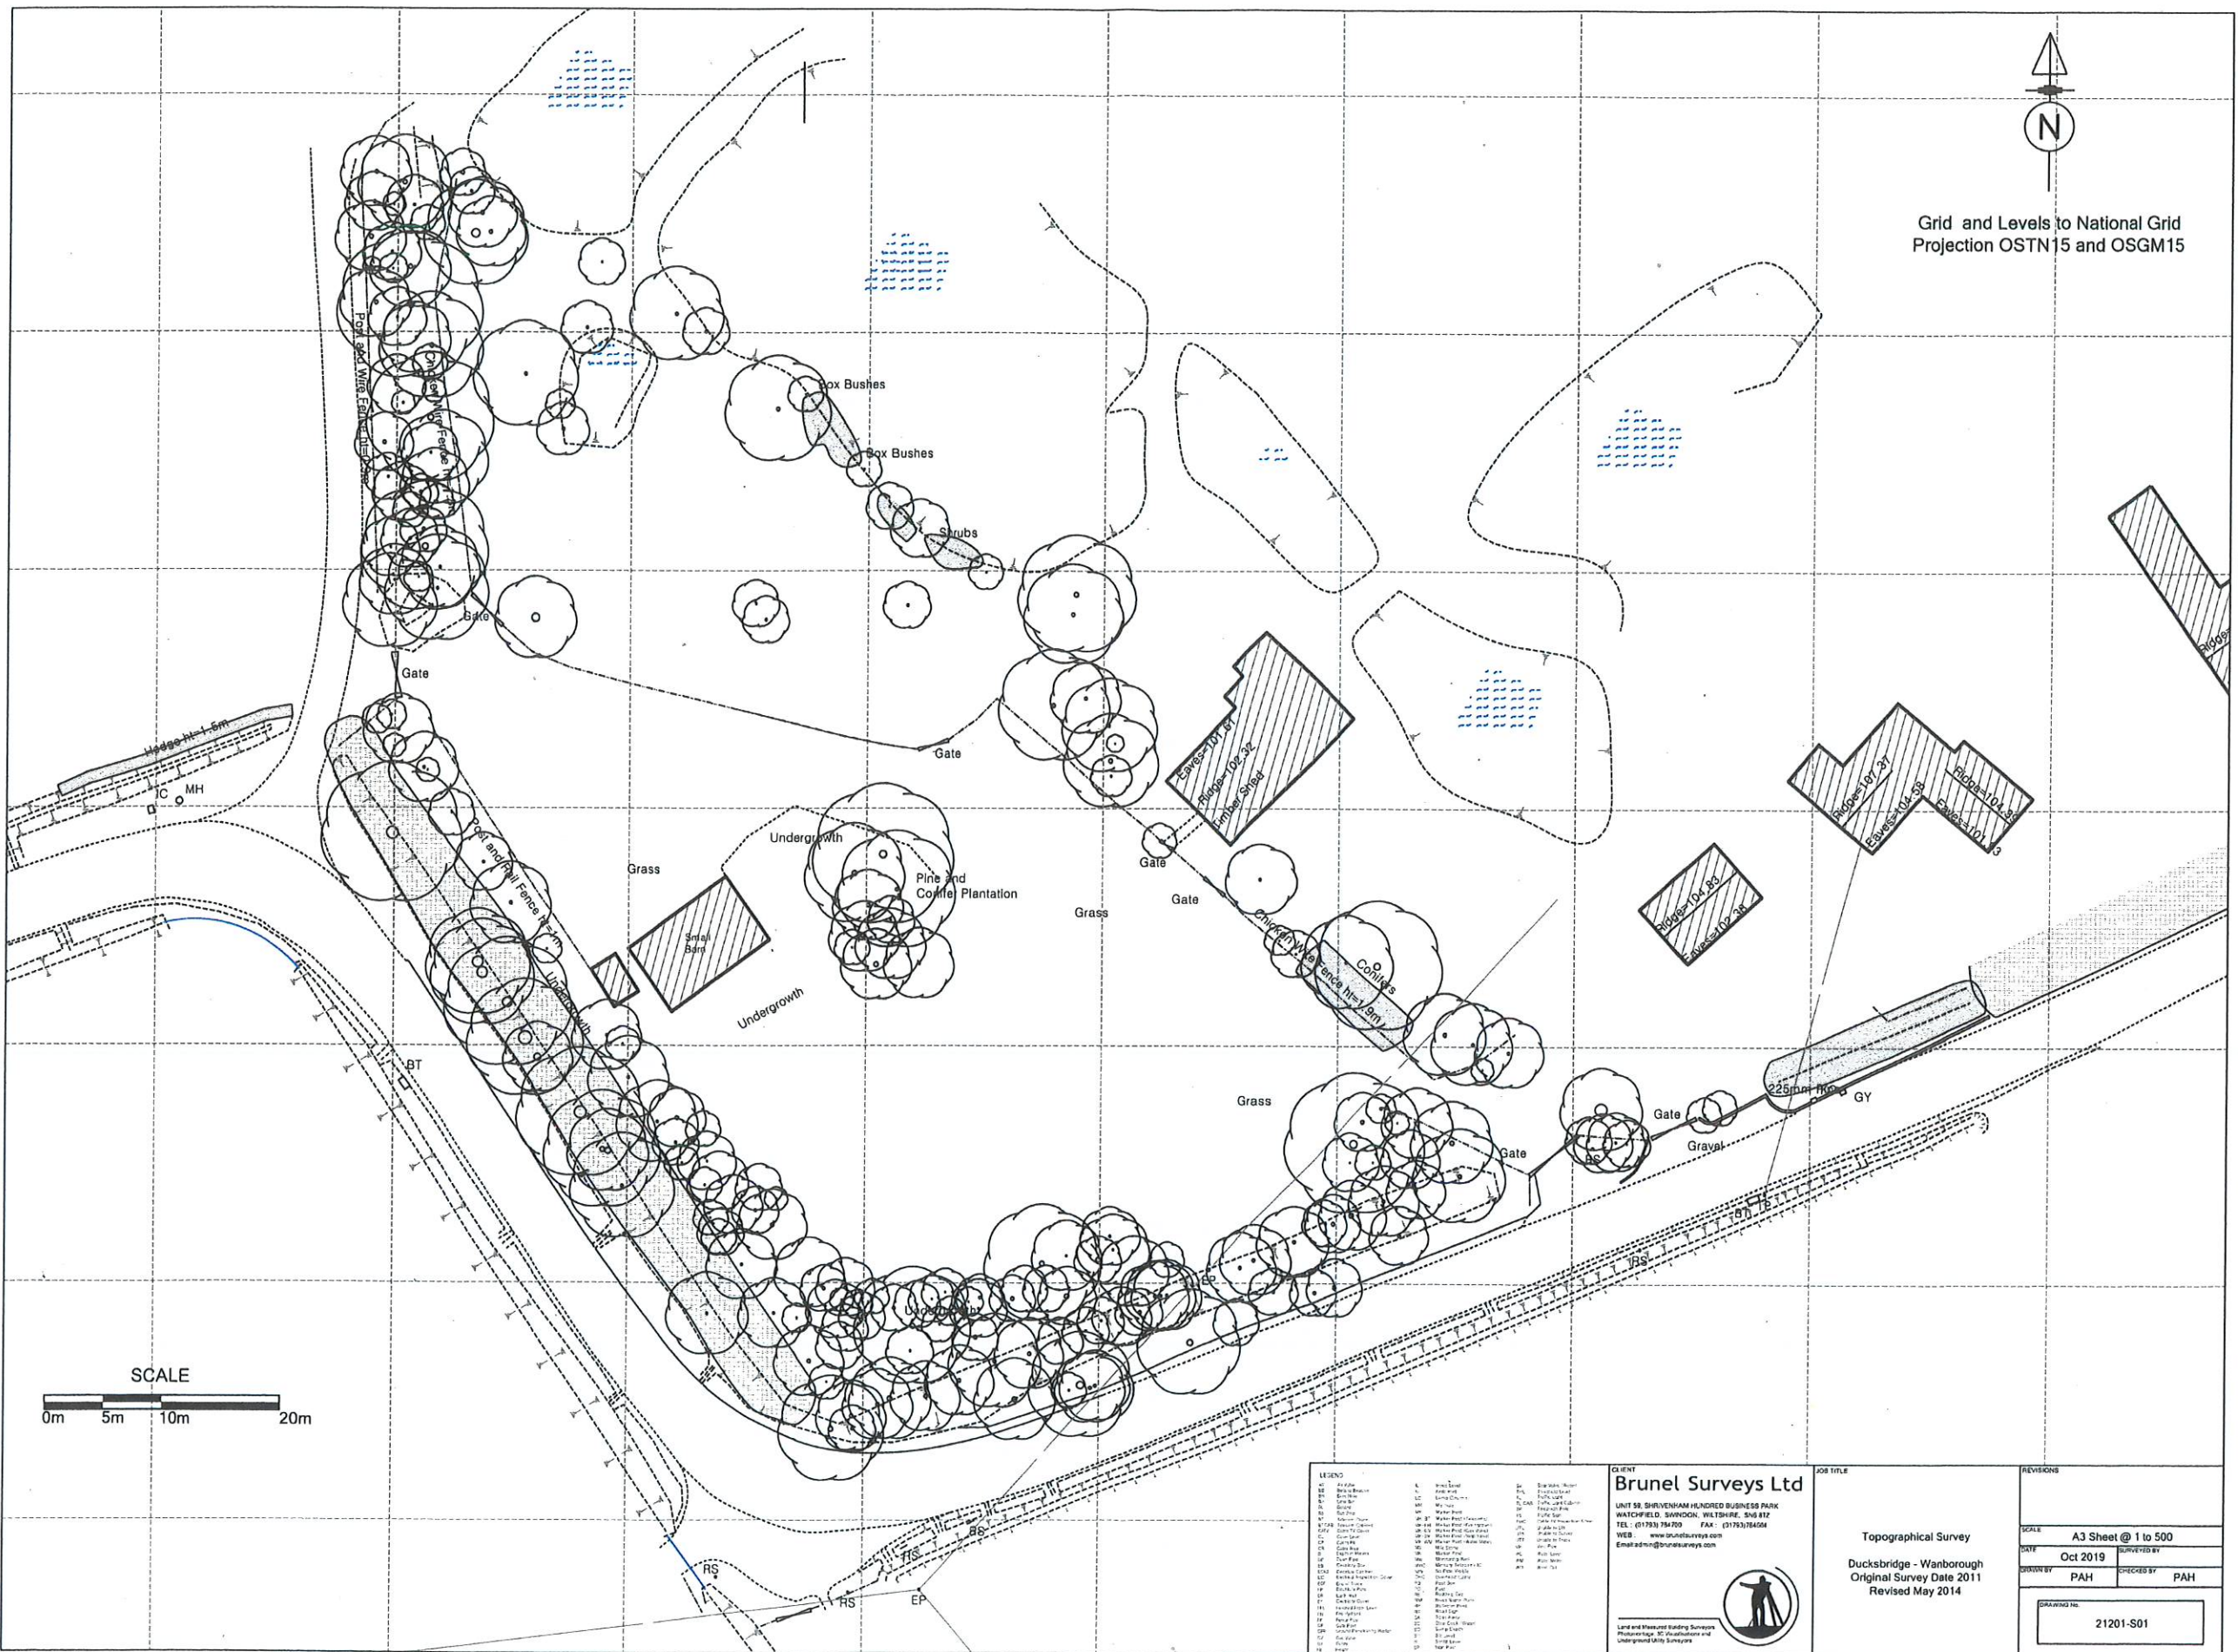

LEGEND


Brunel Surveys Ltd


Land and Massed Building Surveys
 Photogrammetry, IC, Drones and
 Underground Utility Surveys

CLIENT
 Job Title
 Topographical Survey
 Ducksbridge - Wanborough
 Original Survey Date 2011
 Revised May 2014

REVISIONS

SCALE	A3 Sheet @ 1 to 500
DATE	Oct 2019
DRAWN BY	PAH
CHECKED BY	PAH
DRAWING NO.	21201-S01

APPENDIX B - SUTERS LANE SURVEY SHOWING GATES FROM ORIGINAL SURVEY

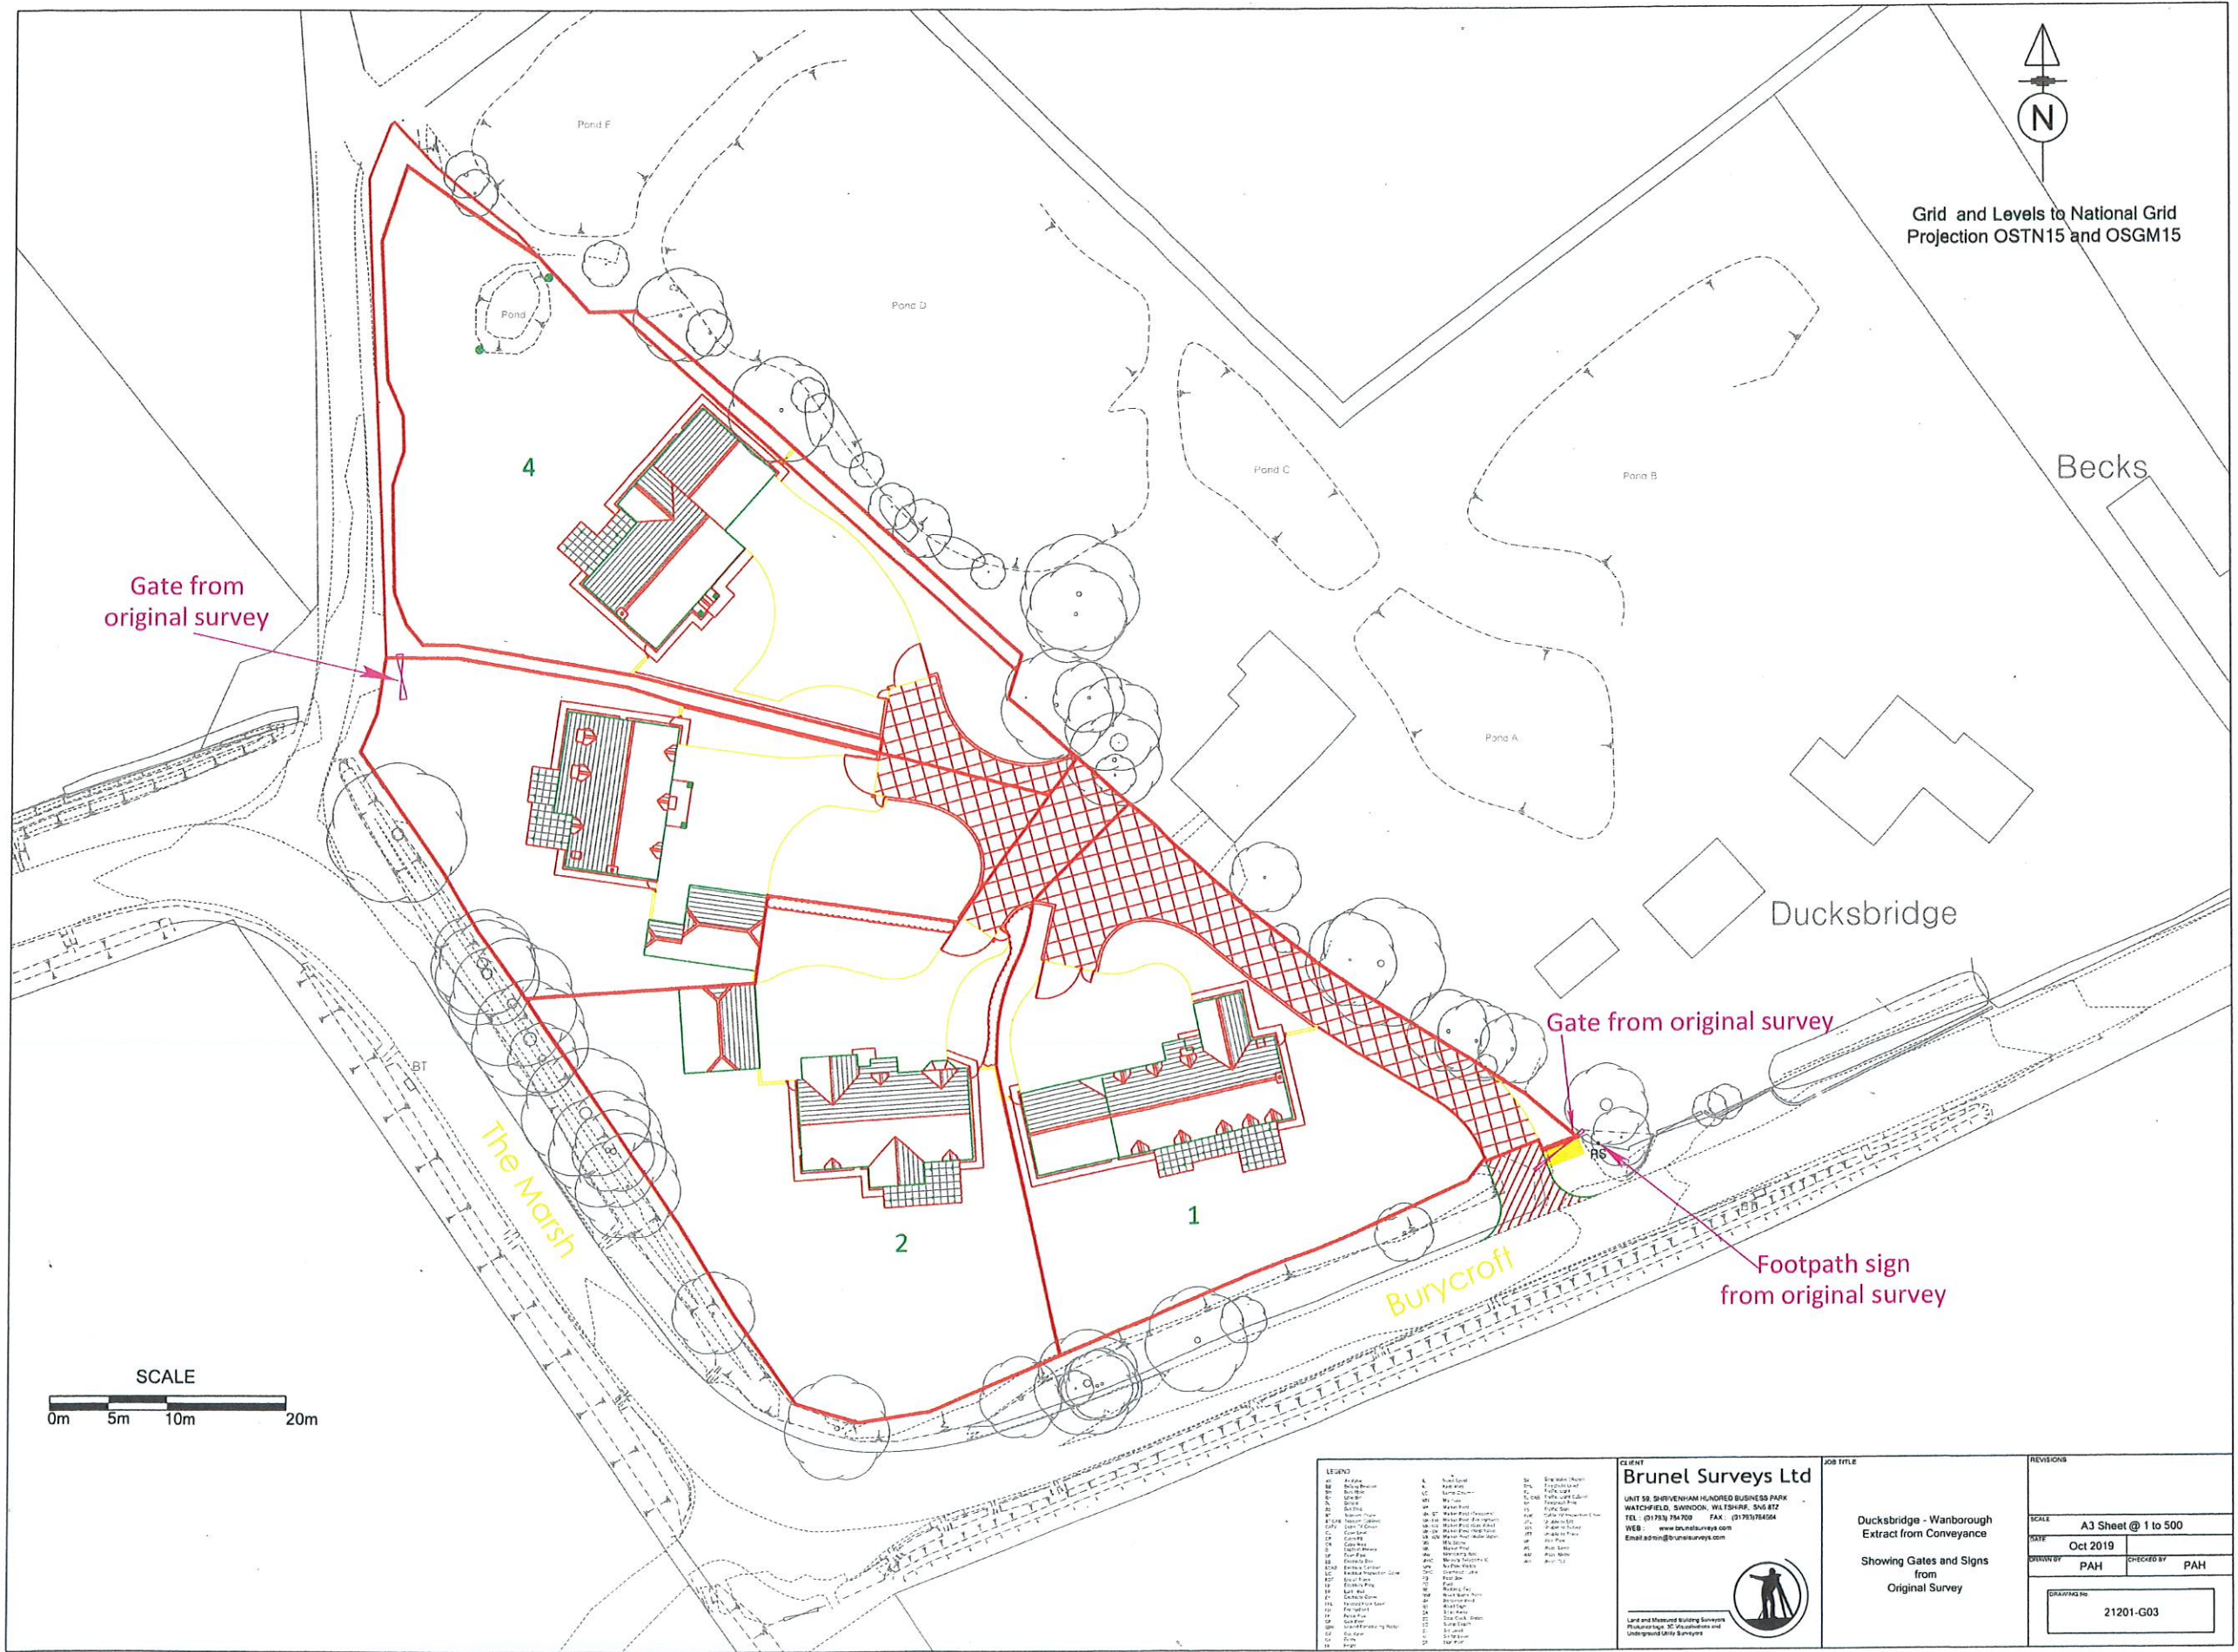

Grid and Levels to National Grid
Projection OSTN15 and OSGM15

Gate from original survey

Gate from original survey

Footpath sign from original survey

SCALE
0m 5m 10m 20m

LEGEND		CLIENT		JOB TITLE		REVISIONS	
4	Water	WEB: www.brunelsurveys.com				DRAWING NO. 21201-G03	
5	Electricity	Email: admin@brunelsurveys.com					
Appendix C - A+B with Google maps overlay.



Grid and Levels to National Grid
Projection OSTN and OSGM15

Gate from original survey

Becks


Ducksbridge

Gate from original survey

Footpath sign from original survey

The Marsh

Burycroft

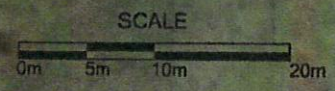

LEGEND	
01	Area

Brunel Surveys Ltd

WEB: www.brunelsurveys.com
Email: admin@brunelsurveys.com

Land and Measured Building Surveys
Photogrammetry, 3D Visualisations and
Underground Utility Surveys

CLIENT
Ducksbridge - Wanborough
Extract from Conveyance

JOB TITLE
Showing Gates and Signs from Original Survey and Google Earth

REVISIONS	
SCALE	A3 Sheet @ 1 to 500
DATE	Oct 2019
DRAWN BY	PAH
CHECKED BY	PAH
DRAWING NO.	21201-G04