
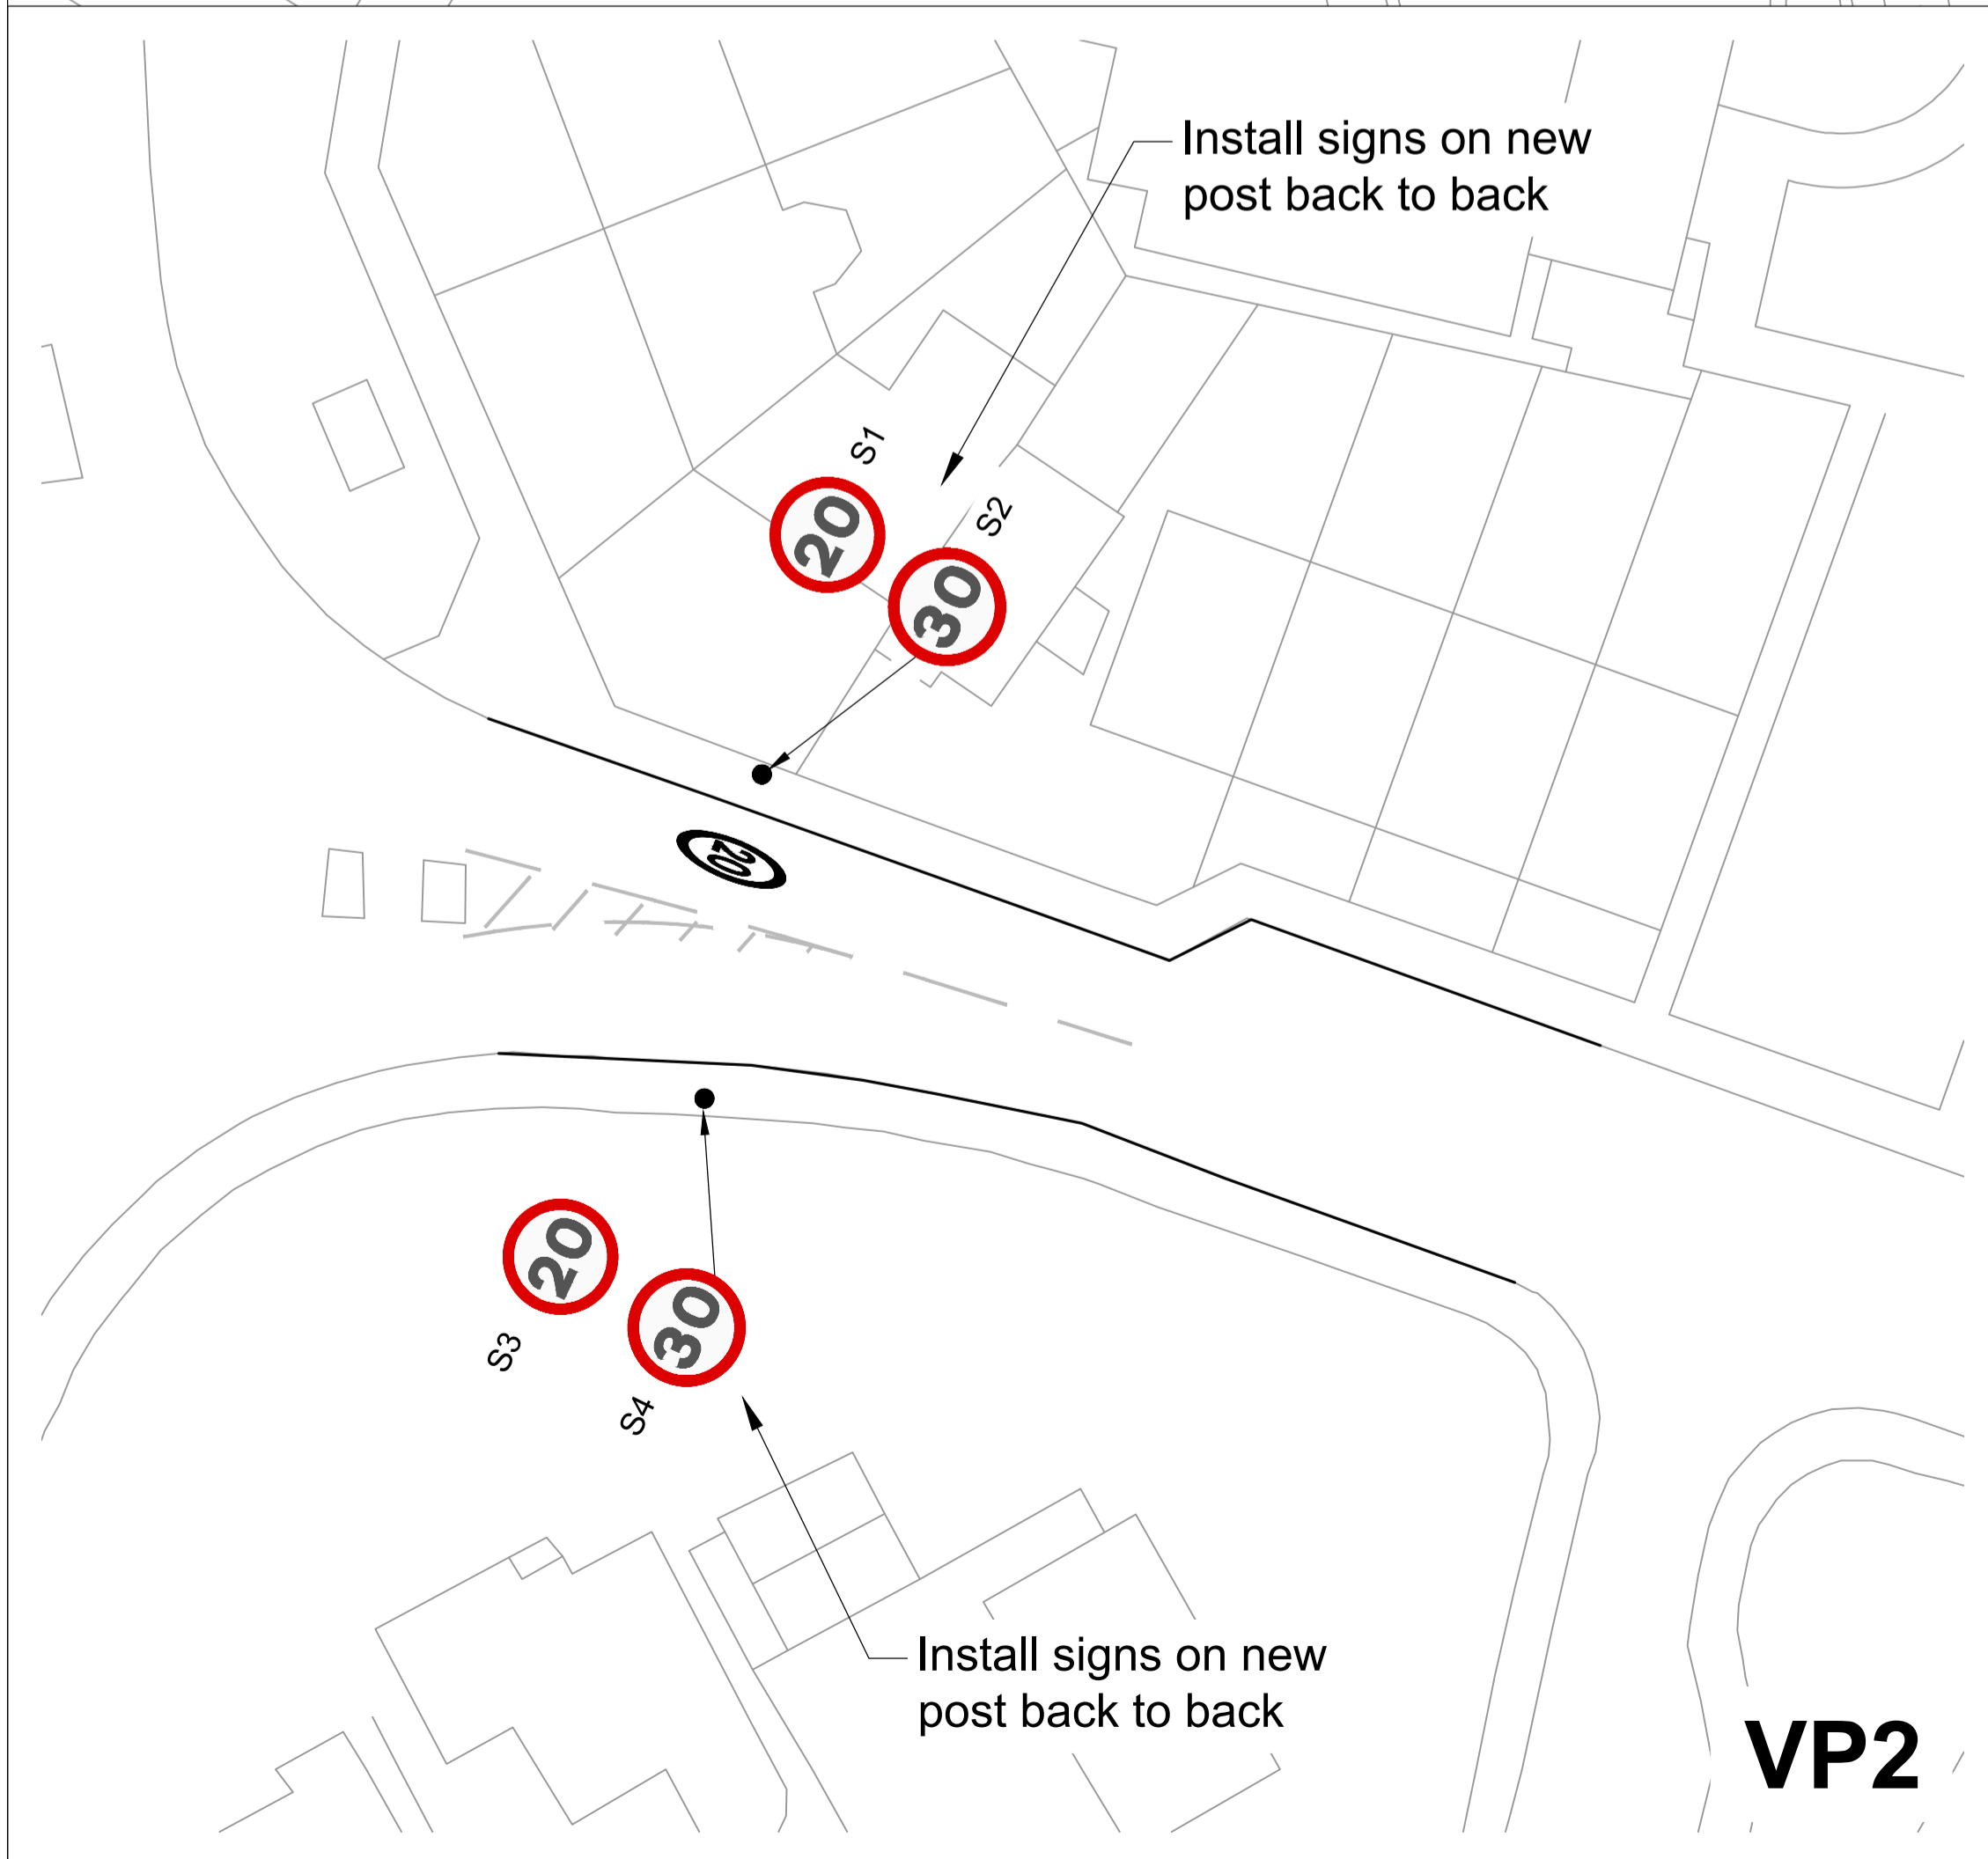



Notes:

1. All dimensions are in Metres unless otherwise stated
2. Road Markings shall be thermoplastic material and screed applied. All markings shall be Class R2 re-factorisation and class S3 skid resistance to BC EN 1436:2007
3. For Diagram numbers refer to "The Traffic Signs Regulations and General Directions 2016" and its subsequent amendments

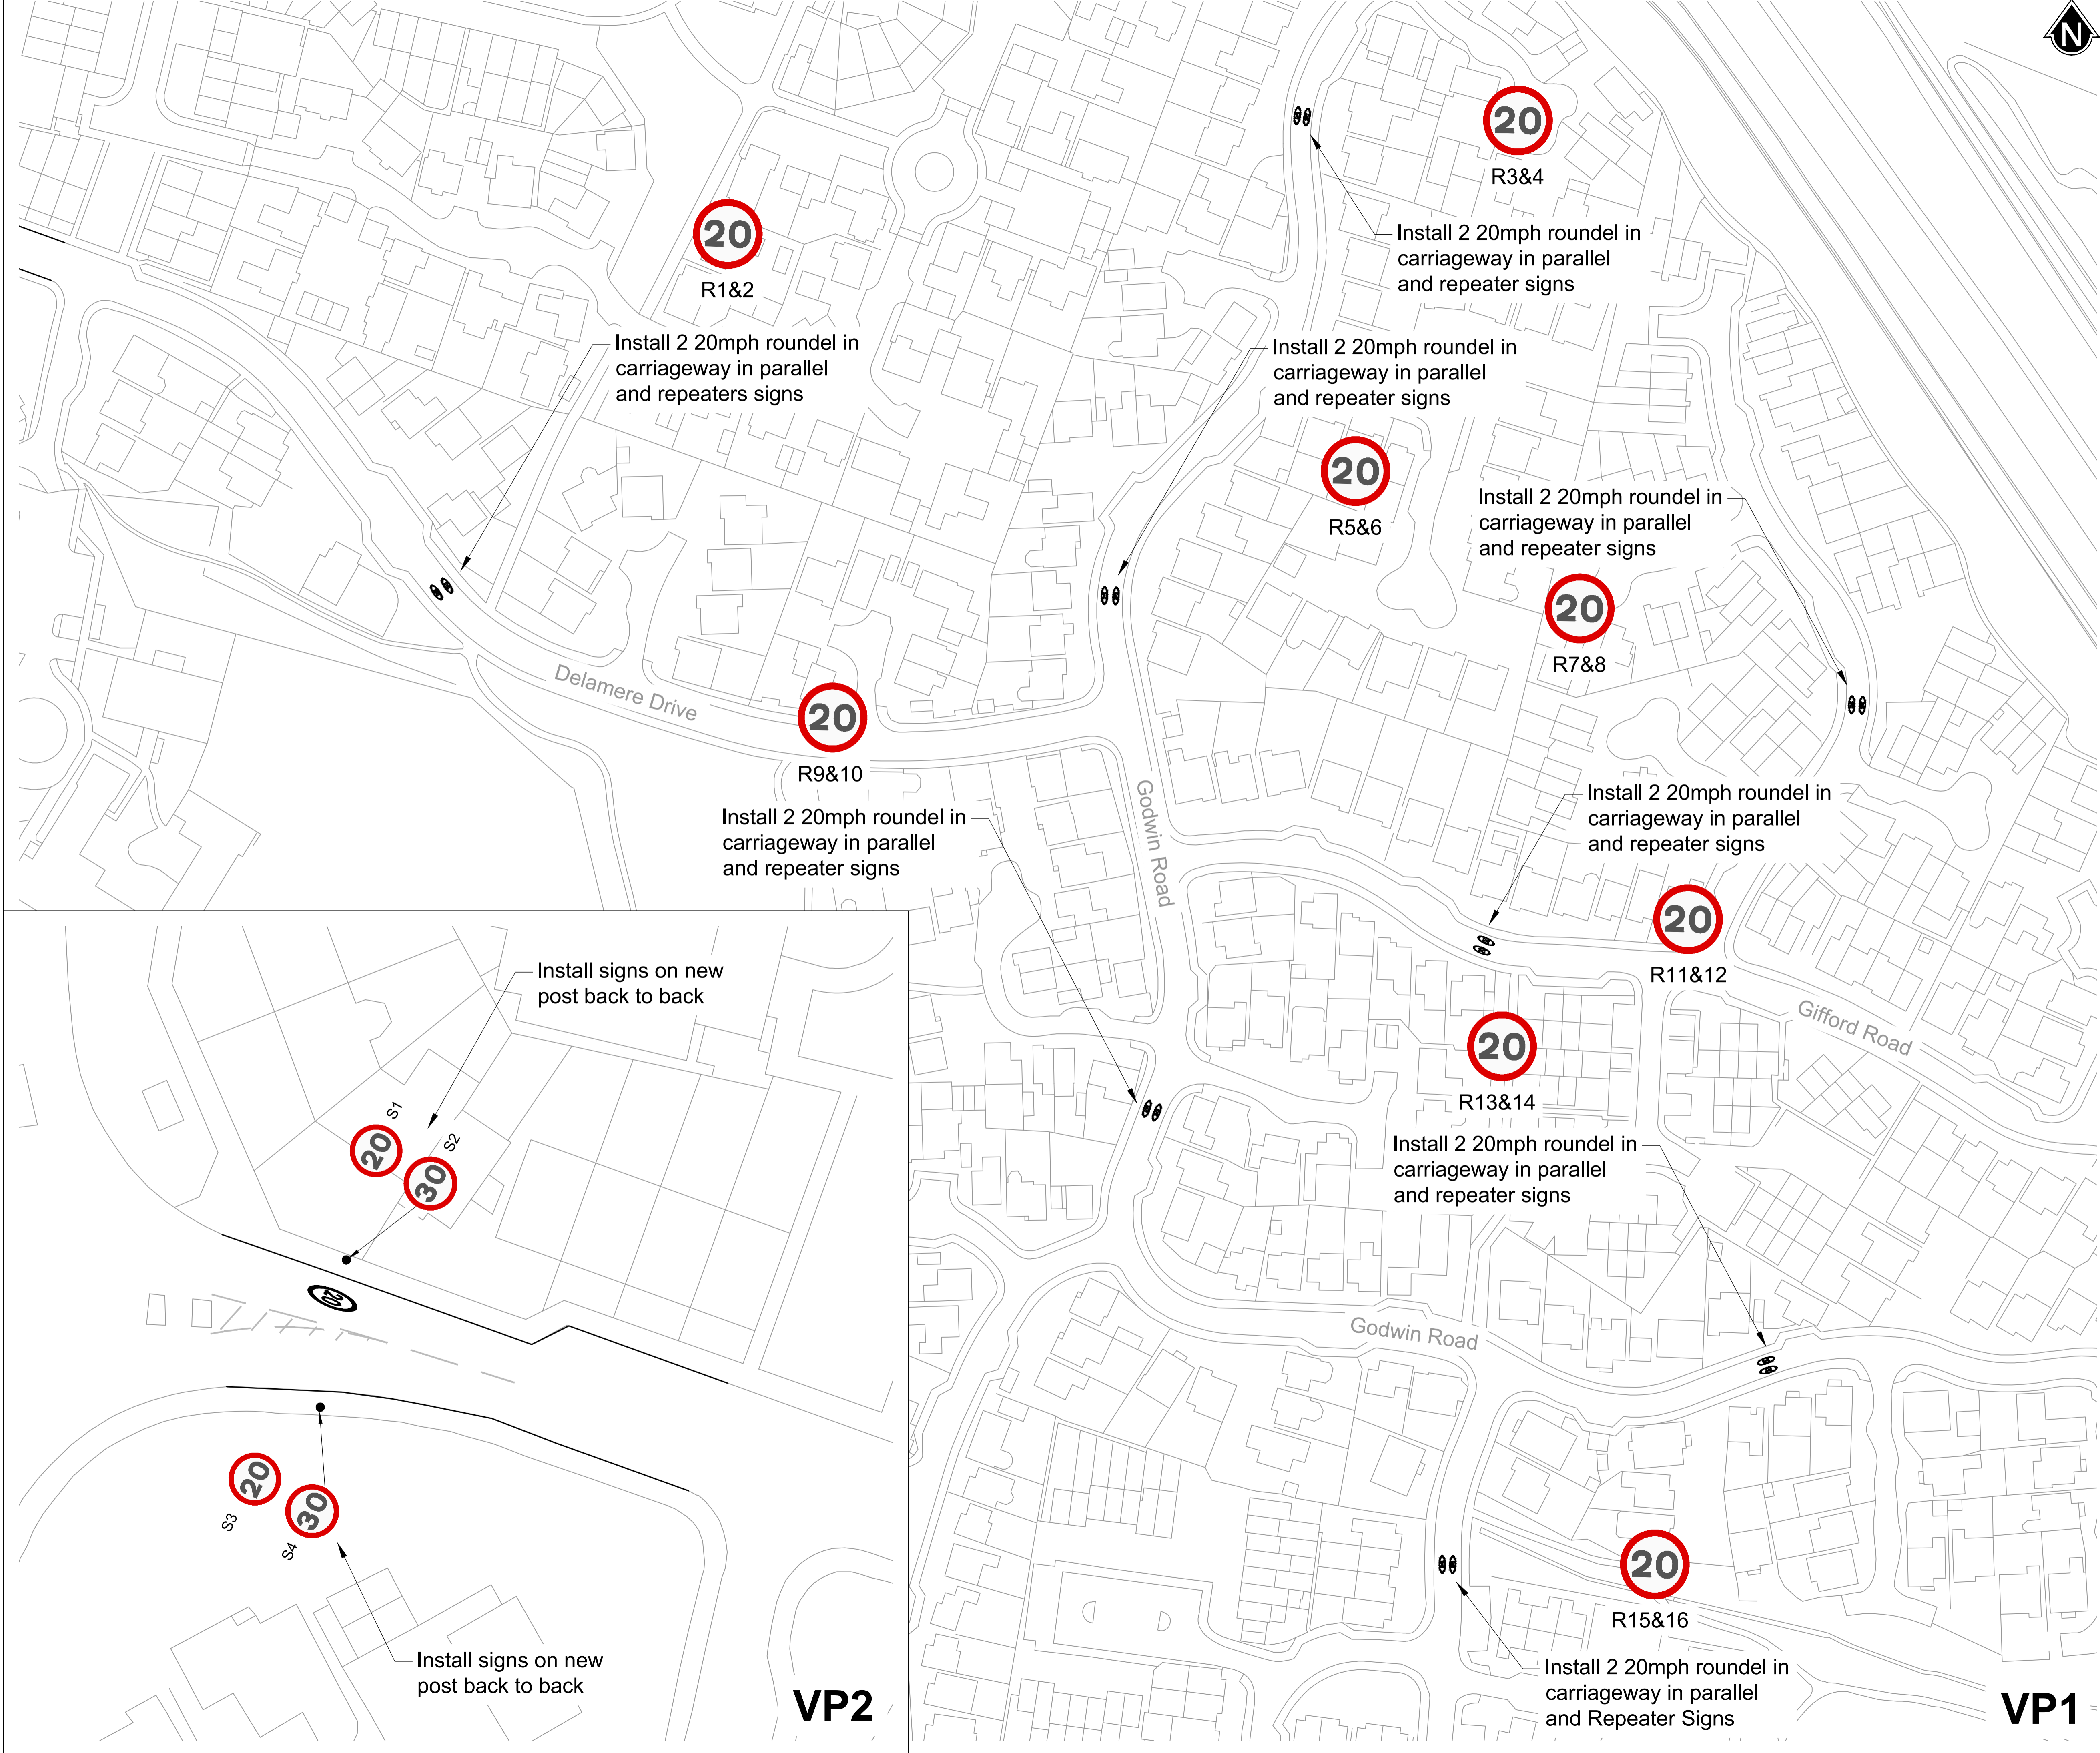

FOR APPROVAL

Revisions

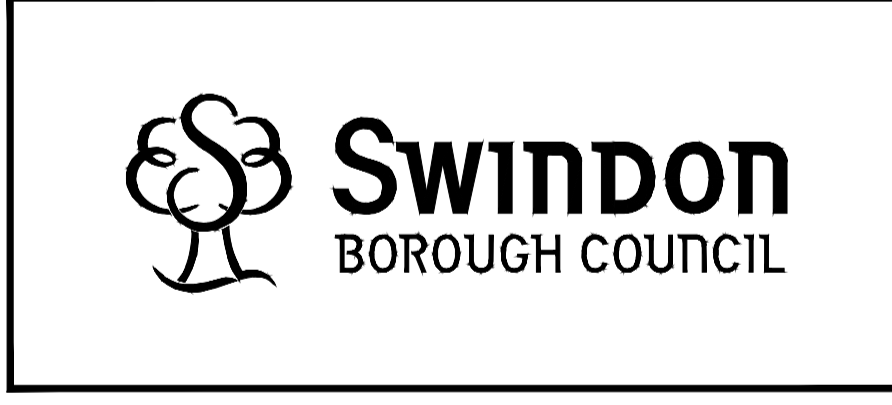

Highways & Transport
 Wat Tyler House West
 Swindon SN1 2JH
 Telephone (01793) 463000

Economy and Development

Delamere Drive
 Proposed 20mph Limit
 Detailed Design
 002 Traffic Signs & Lines

Designed	Scale	Date	Revision
SW	As Shown	12/12/2022	-
SW	Drawing no.	20L-D-6-002	-
Checked			